


PLAT OF SURVEY

LOT 1, HERBERT DOEMEL'S SUBDIVISION AND A PART OF LOT 1, DOEMEL PLAT, ALL LOCATED IN SECTION 7, T18N, R17E, IN THE 15TH WARD, CITY OF OSHKOSH, WINNEBAGO COUNTY, WISCONSIN

Survey for: Lurton Blasingame

Survey Dated: May 17, 2011

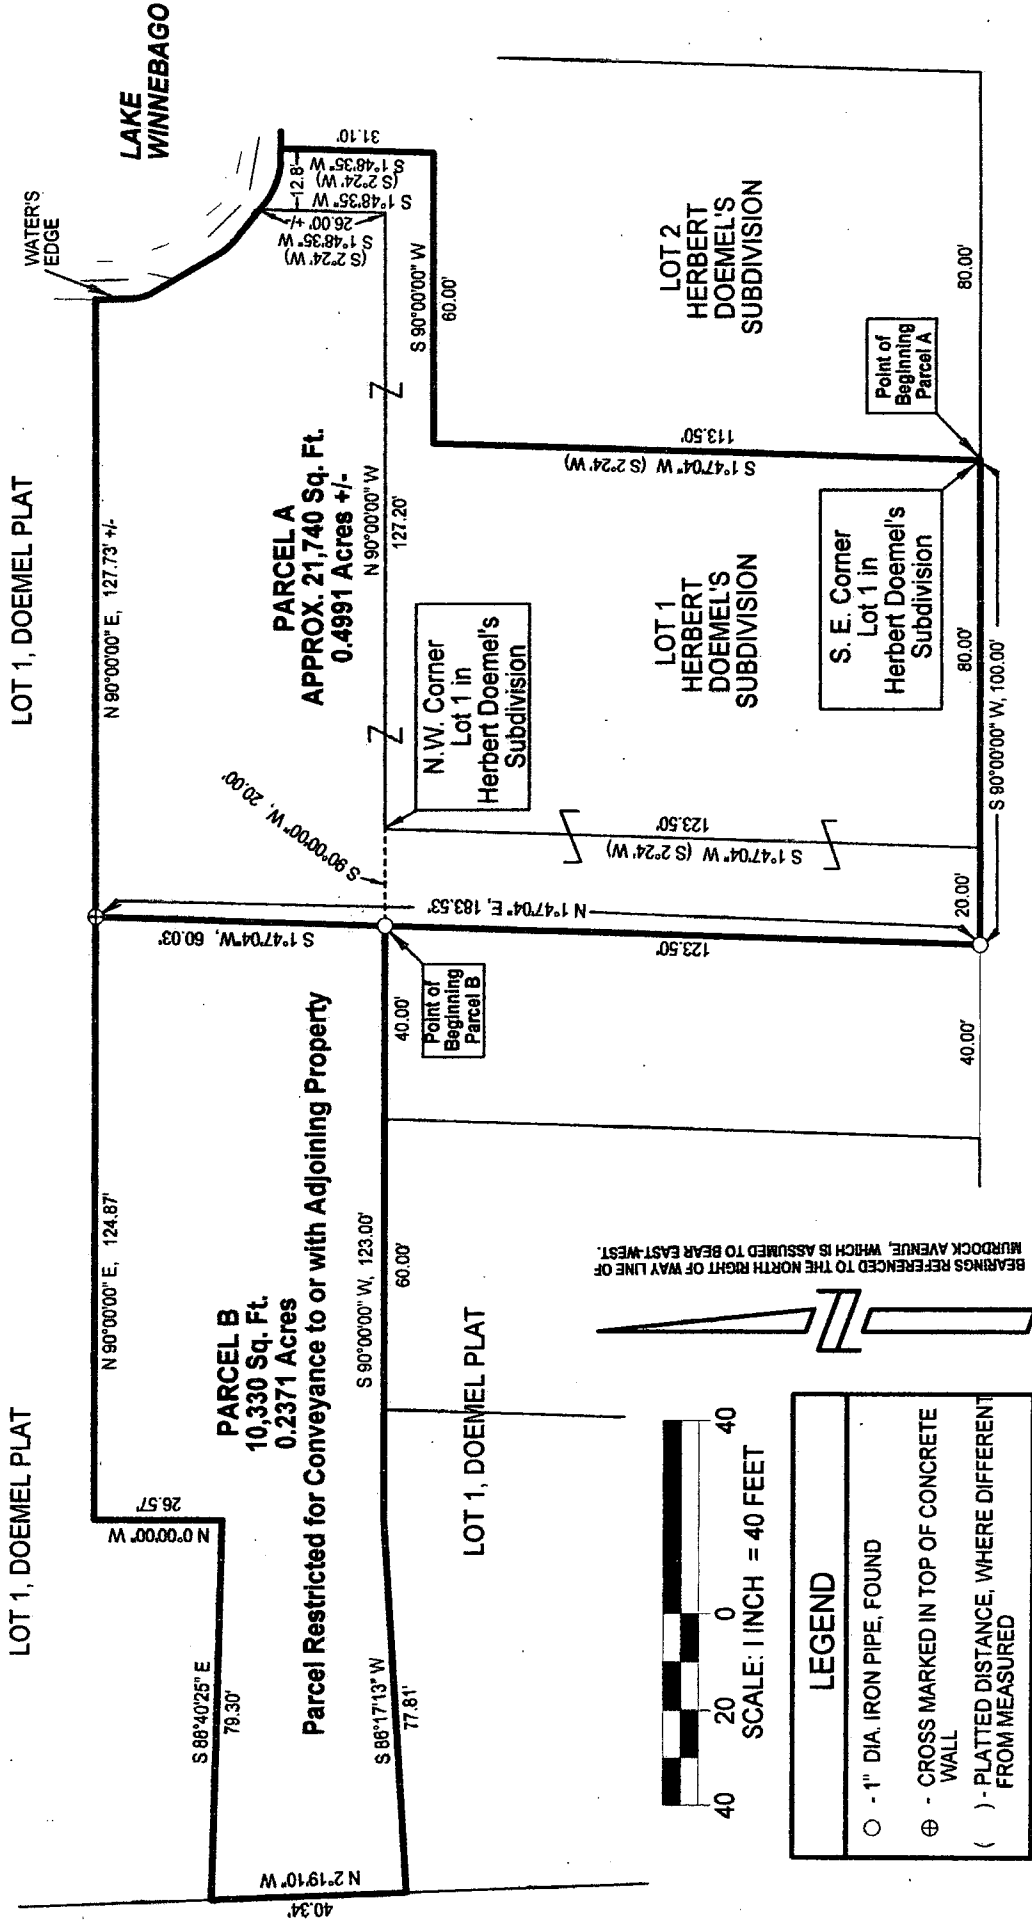

NOTE: SEE PAGE 2 FOR PROPERTY DESCRIPTIONS

FRUEH CONSULTING SERVICES, LLC

ENGINEERING AND LAND SURVEYING

P. O. Box 282, Oshkosh Wisconsin 54903

TELEPHONE (920) 235-0279

E. MURDOCK AVENUE, (60' R.O.W.)

NOTE: THIS PLAT IS BASED ON SURVEYS BY REINHARD ROEHLIG, REGISTERED LAND SURVEYOR, DATED 9/29/1979, 11/13/1985 & 12/2/1992.