


PLAT OF SURVEY

LOT 98 OF "THIRD SUBDIVISION OF LAKEVIEW PARK", IN SECTION 17, TOWNSHIP 18 NORTH, RANGE 17 EAST, IN THE 15TH WARD, CITY OF OSHKOSH, WINNEBAGO COUNTY, WISCONSIN.

SURVEY FOR:
BRIAN GLISZINSKI
1704 WHITE SWAN DRIVE
OSHKOSH, WI 54901

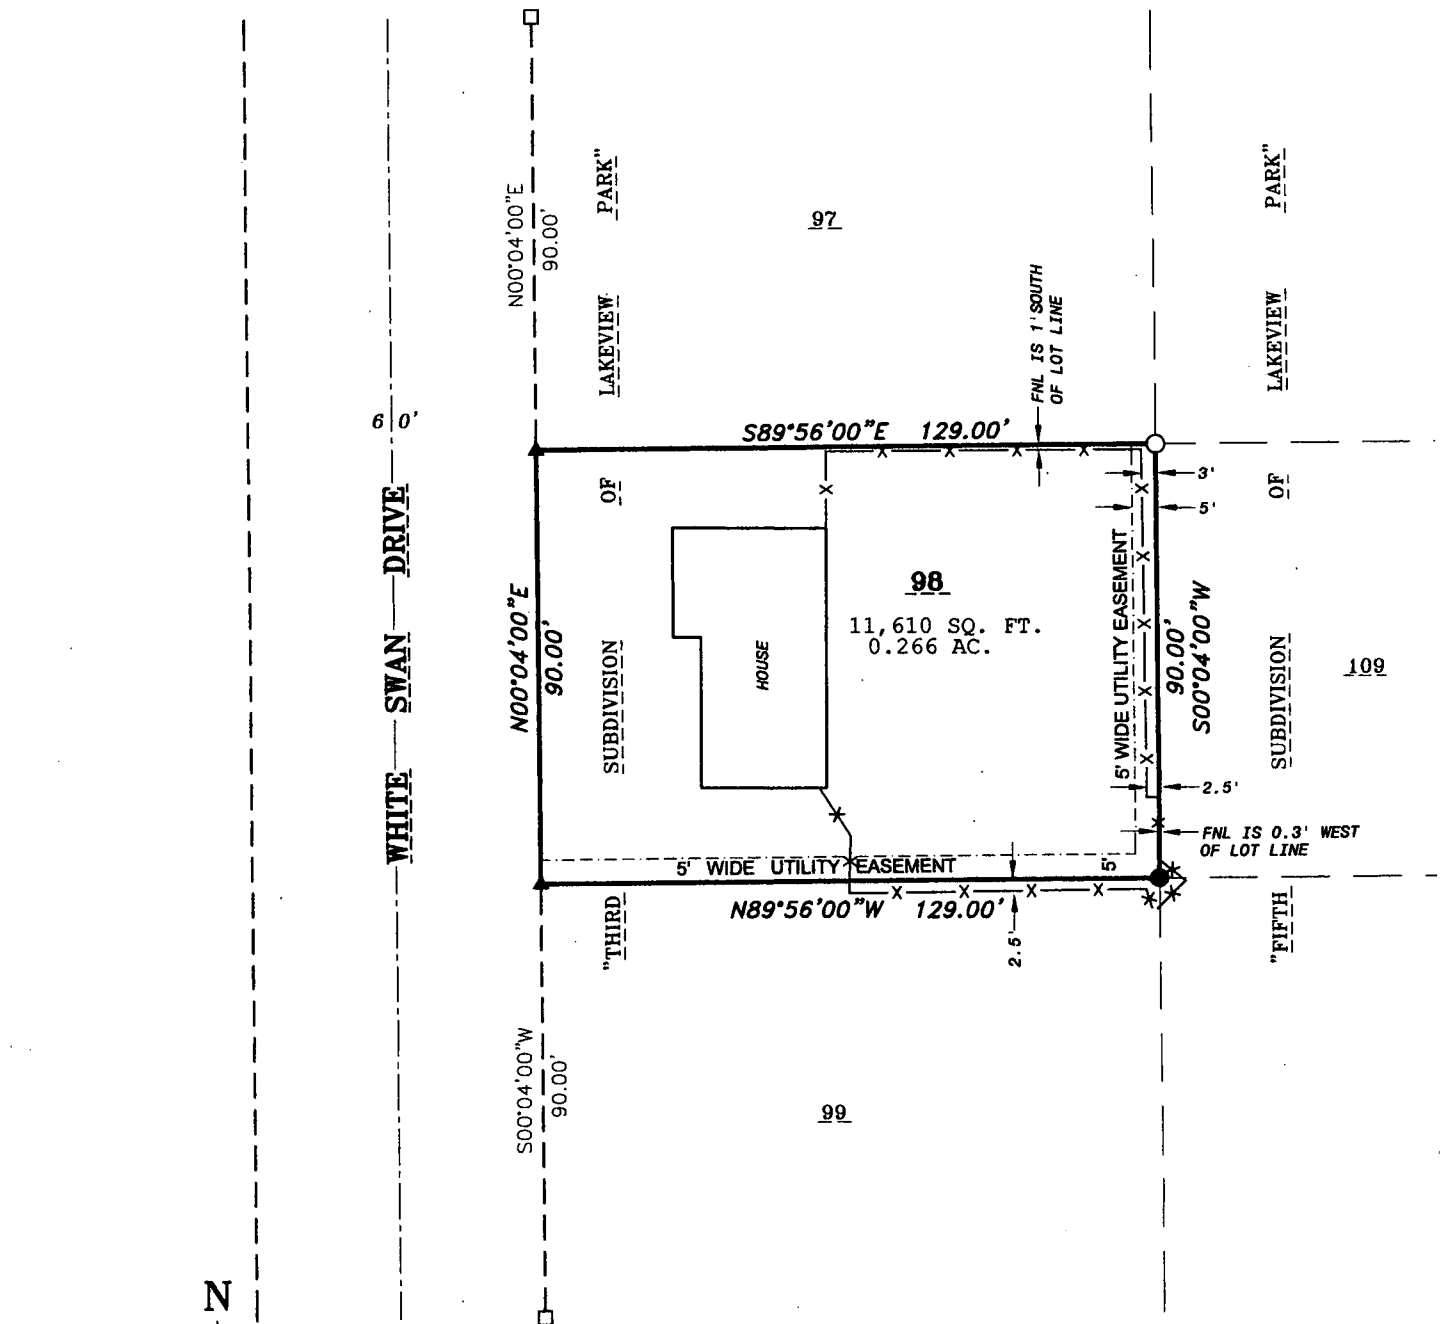

BEARINGS ARE REFERENCED TO MATCH
"THIRD SUBDIVISION OF LAKEVIEW PARK"

Scale 1 inch = 40 feet
0 20 40 80



**FOX VALLEY
LAND SURVEYING**

4321 W. College Ave., Suite 200
Appleton, WI 54914

(920) 410-3379

(920) 474-5025

mail@foxvalleylandsurveying.com

foxvalleylandsurveying.com

PROJECT NO. 181718-5

I, Andrew J. Shie, Wisconsin Professional Land Surveyor, hereby certify that I have fully complied with A-E7 of the Wisconsin State Statutes, and that I have surveyed and mapped all boundaries shown on this map to the best of my knowledge and belief.

Andrew J. Shie

7/10/2018

Andrew J. Shie
Wisconsin Professional Land Surveyor S-2504

Date

LEGEND

- 3/4" SOLID ROUND REBAR SET - 18" LONG, WEIGHING 1.502 LBS./LIN. FT.
- ▲ CHISELED "+" SET
- 1-1/4" O.D. IRON PIPE FOUND
- 3/4" REBAR FOUND
- ✕✕ FENCE LINE
- () RECORDED AS

