


PLAT OF SURVEY

LOT EIGHTY-TWO (82) IN SECOND SUBDIVISION OF LAKEVIEW PARK IN THE 15TH WARD, CITY OF OSHKOSH,
WINNEBAGO COUNTY, WISCONSIN.

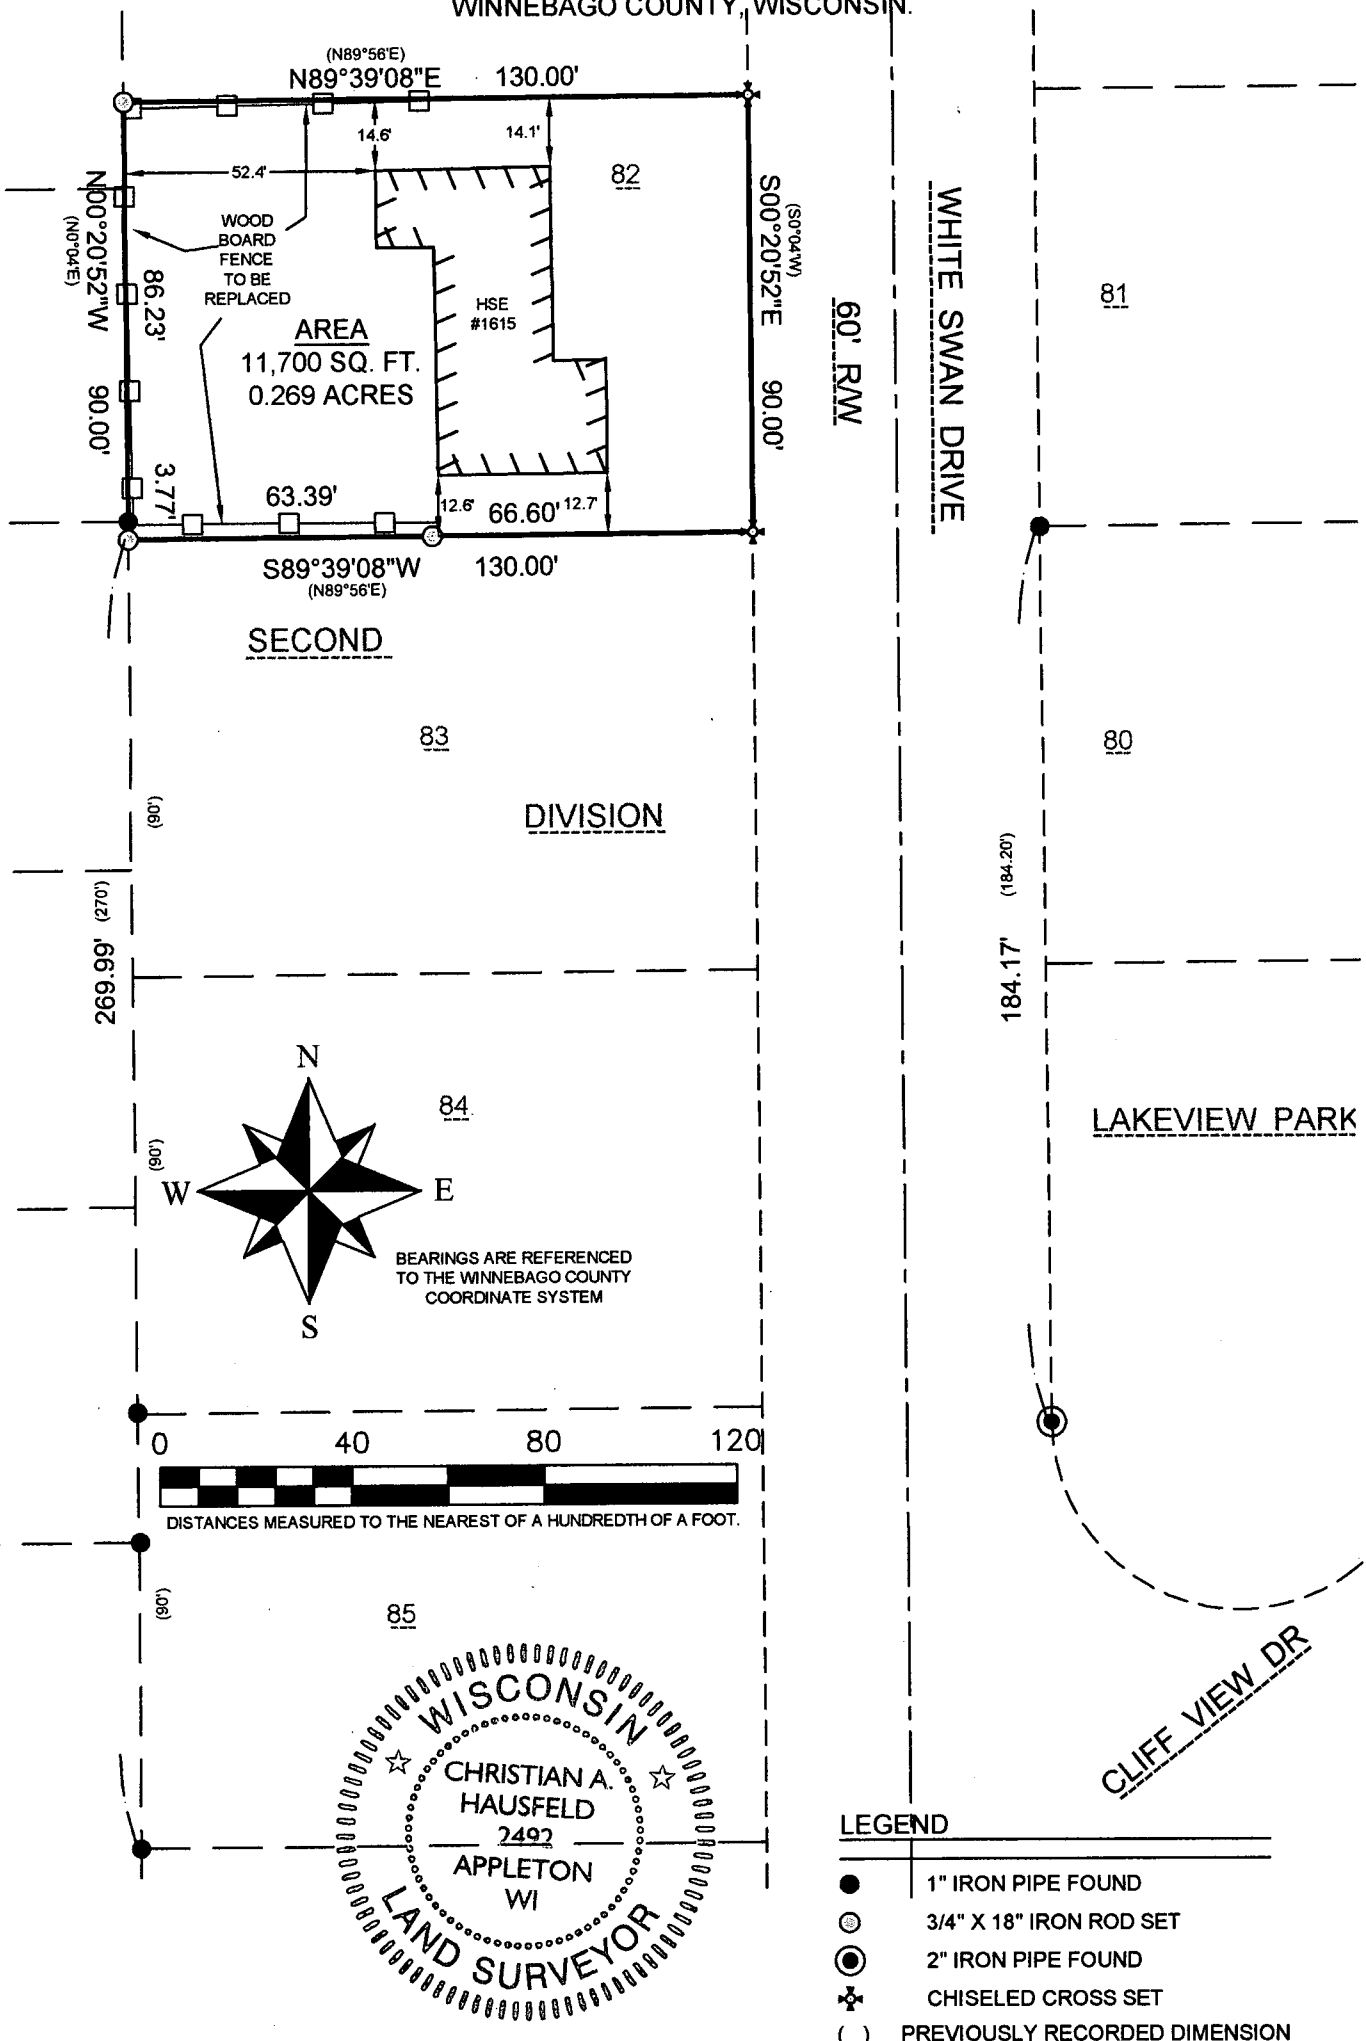


SURVEYOR'S CERTIFICATE:
I, CHRISTIAN A. HAUSFELD, WISCONSIN PROFESSIONAL LAND SURVEYOR, HEREBY CERTIFY THAT I HAVE SURVEYED THE ABOVE DESCRIBED PROPERTY AND THAT THE MAP SHOWN IS A TRUE AND ACCURATE REPRESENTATION THEREOF TO THE BEST OF MY KNOWLEDGE AND BELIEF.

DATED THIS 20th DAY OF September 2017

CHRISTIAN A. HAUSFELD

WISCONSIN PROFESSIONAL LAND SURVEYOR S-2492
CHRISTIAN A. HAUSFELD

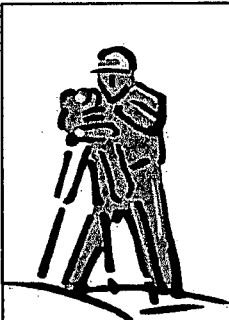

PRECISION LAND SURVEYING, LLC		
1024 W. TAYLOR ST. APPLETON, WI 54914		
(920) 205-4895		
DRAWN BY CAH	DATE 9/20/2017	SURVEY FOR MICHAEL & TINA LOHOFF
APPROVED CAH	DATE 9/20/2017	1615 WHITE SWAN DR OSHKOSH, WI 54901
SCALE 1" = 40'	SHEET 1 OF 1	PROJECT NO. 8763