

LOT EIGHTY-TWO (82) IN SECOND SUBDIVISION OF LAKEVIEW PARK IN THE 15TH WARD, CITY OF OSHKOSH,
WINNEBAGO COUNTY, WISCONSIN.



83

DIVISION


81

80


LAKEVIEW PARK



BEARINGS ARE REFERENCED
TO THE WINNEBAGO COUNTY
COORDINATE SYSTEM

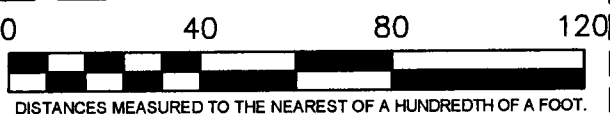

85

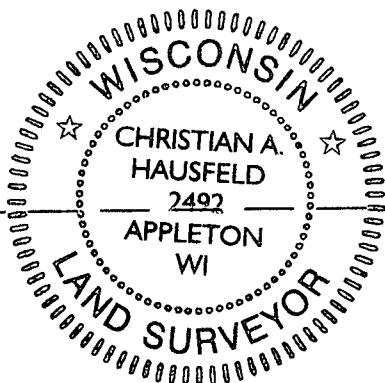

LEGEND


- 1" IRON PIPE FOUND
 ○ 3/4" X 18" IRON ROD SET
 ⊗ 2" IRON PIPE FOUND
 ⊕ CHISELED CROSS SET
 () PREVIOUSLY RECORDED DIMENSION

SURVEYOR'S CERTIFICATE:

I, CHRISTIAN A. HAUSFELD, WISCONSIN PROFESSIONAL LAND SURVEYOR, HEREBY CERTIFY THAT I HAVE SURVEYED THE ABOVE DESCRIBED PROPERTY AND THAT THE MAP SHOWN IS A TRUE AND ACCURATE REPRESENTATION THEREOF TO THE BEST OF MY KNOWLEDGE AND BELIEF.

DATED THIS 20th DAY OF September 2017

WISCONSIN PROFESSIONAL LAND SURVEYOR 3-2492
CHRISTIAN A. HAUSFELD

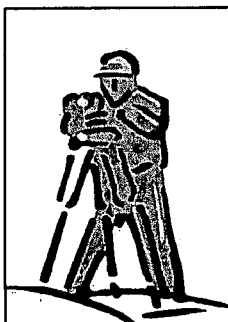

PRECISION LAND SURVEYING, LLC
1024 W. TAYLOR ST. APPLETON, WI 54914
(920) 205-4895

DRAWN BY CAH	DATE 9/20/2017	SURVEY FOR MICHAEL & TINA LOHOFF 1615 WHITE SWAN DR OSHKOSH, WI 54901
APPROVED CAH	DATE 9/20/2017	
SCALE 1" = 40'	SHEET 1 OF 1	PROJECT NO. 8763