

PLAT OF SURVEY

LOT 8, WEISBROD AND HILTON'S REPLAT, BEING PART OF GOVERNMENT LOT 4, SECTION 19, TOWNSHIP 18 NORTH, RANGE 17 EAST, CITY OF OSHKOSH, WINNEBAGO COUNTY, WISCONSIN.

SURVEY FOR:
MARCIE DANIELS
1342 OTTER AVENUE
OSHKOSH, WI 54901

LEGEND

- 1-1/4" O.D. IRON PIPE SET, 18" LONG, WEIGHING 1.130 LBS. PER LIN. FOOT
- 3/4" REBAR FOUND
- 1-1/4" O.D. IRON PIPE FOUND
- △ 1-1/4" CRIMPED IRON PIPE FOUND
- ⊗ CHISELED "X" FOUND
- ⊙ GOVERNMENT CORNER FOUND
- FENCE LINE
- () RECORDED AS




BEARINGS ARE REFERENCED TO THE WINNEBAGO COUNTY COORDINATE SYSTEM OF 1983(1991)

Scale 1 inch = 30 feet
0 15 30 60

SURVEYOR'S CERTIFICATE

I hereby certify that I have surveyed the property as shown, according to official records and that the plat above drawn is an accurate and correct representation of said survey.

Darryl S. Lehman 4-6-23
Wisconsin Professional Land Surveyor Date

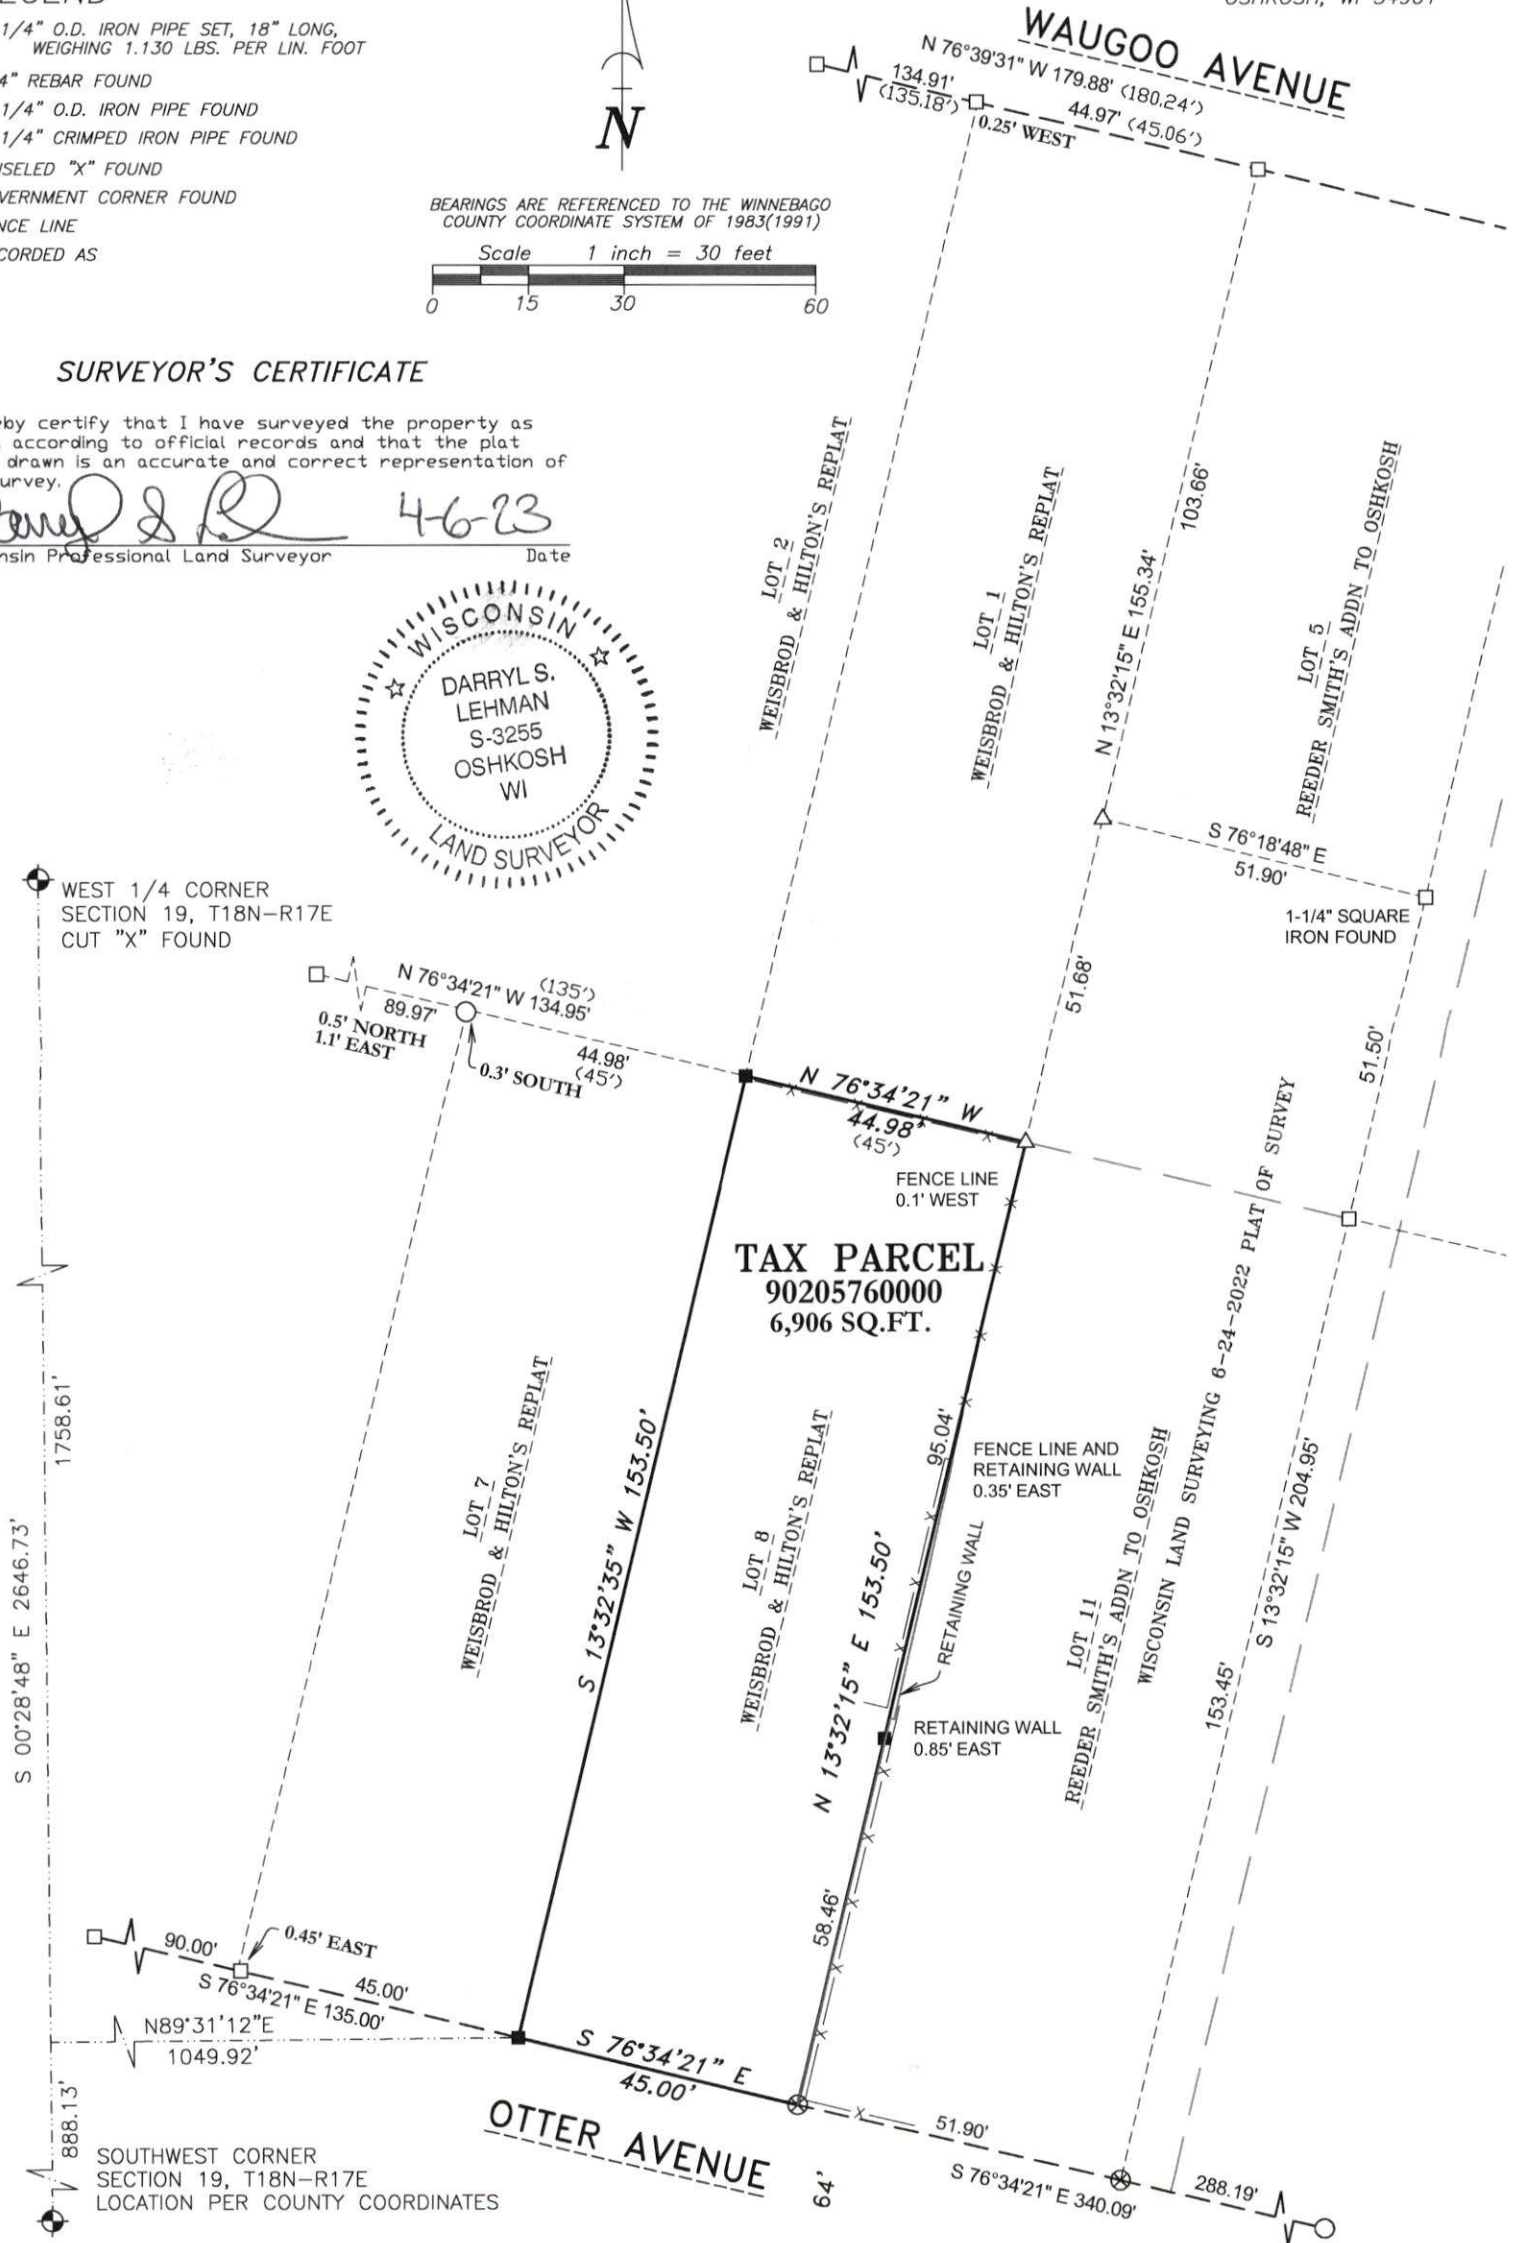

Martenson & Eisele, Inc.



101 West Main Street
Omro, WI 54963
www.martenson-eisele.com
P 920.685.6240

Planning
Environmental
Surveying
Engineering
Architecture

PROJECT NO. 0-2781-001

FILE 2781001POS.DWG

THIS INSTRUMENT WAS DRAFTED BY: DSL