


PLAT OF SURVEY

PART OF LOT 15, LOT 16, LOT 31, AND LOT 32 OF BLOCK 90, IN "ANDREAE'S 2ND SUBDIVISION", SECTION 19, TOWNSHIP 18 NORTH, RANGE 17 EAST, IN THE 8TH WARD, CITY OF OSHKOSH, WINNEBAGO COUNTY, WISCONSIN.

SURVEY FOR:
RISEN PHOENIX, LLC.
728 E. IRVING AVENUE
OSHKOSH, WI 54901

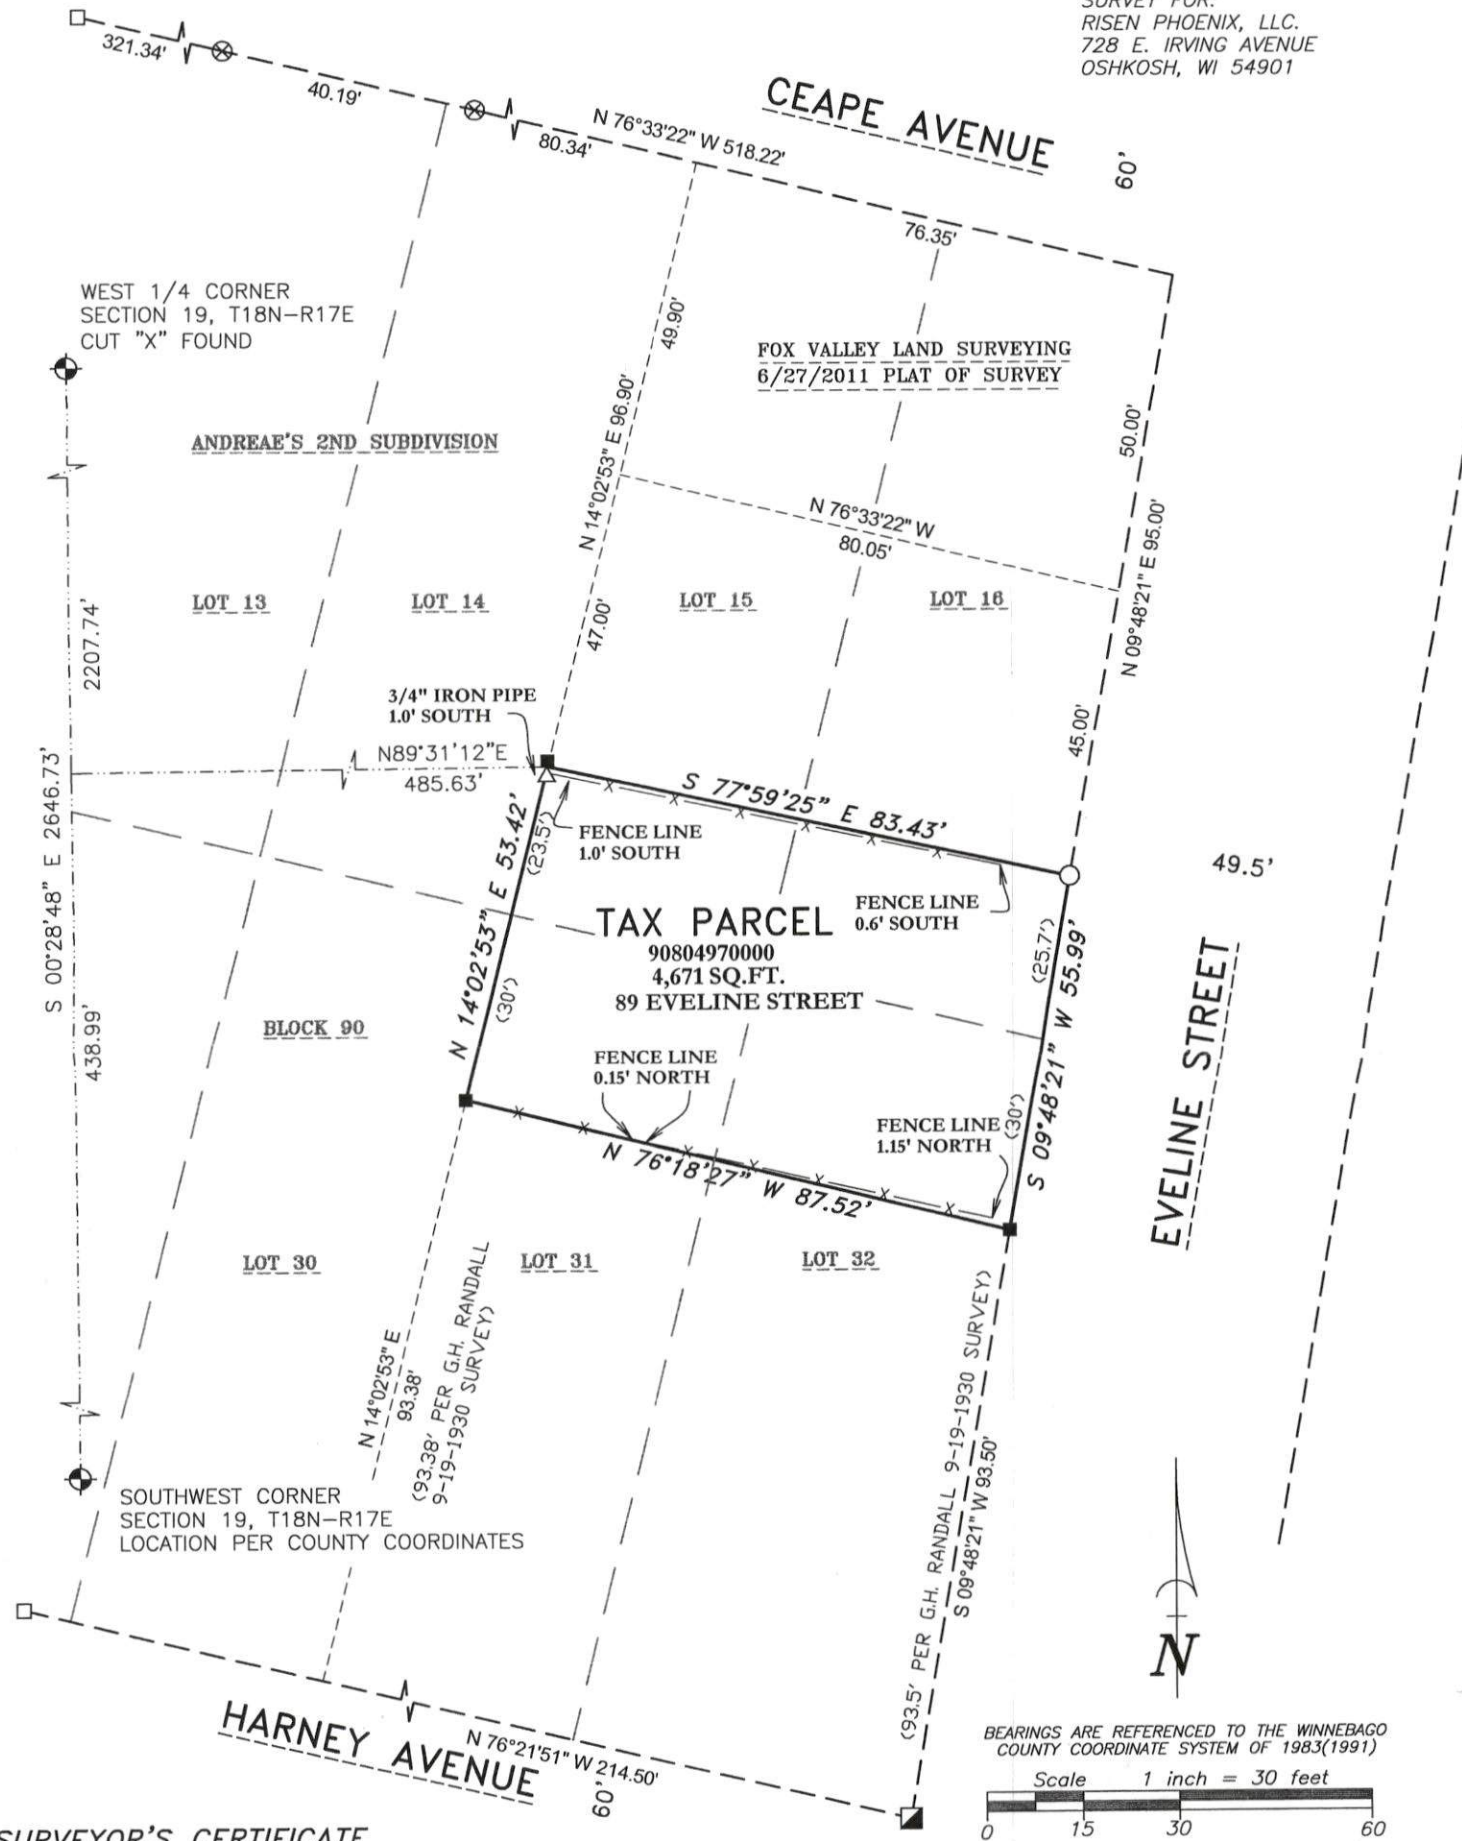

SURVEYOR'S CERTIFICATE

I hereby certify that I have surveyed the property as shown, according to official records and that the plat above drawn is an accurate and correct representation of said survey.

Darryl S. Lehman 5-31-23
Wisconsin Professional Land Surveyor Date



Martenson & Eisele, Inc.



101 West Main Street
Omro, WI 54963
www.martenson-eisele.com
P 920.685.6240

Planning
Environmental
Surveying
Engineering
Architecture

PROJECT NO. 0-2803-001

FILE 2803001POS.DWG

THIS INSTRUMENT WAS DRAFTED BY: DSL