


PLAT OF SURVEY

PART OF LOTS 58 AND 59 OF BLOCK 30, PER "LEACH'S MAP OF 1894",
IN SECTION 19, TOWNSHIP 18 NORTH, RANGE 17 EAST, IN THE 8TH
WARD, CITY OF OSHKOSH, WINNEBAGO COUNTY, WISCONSIN.

SURVEY FOR:
KAYE VAN BUREN
1311 OTTER AVENUE
OSHKOSH, WI 54901

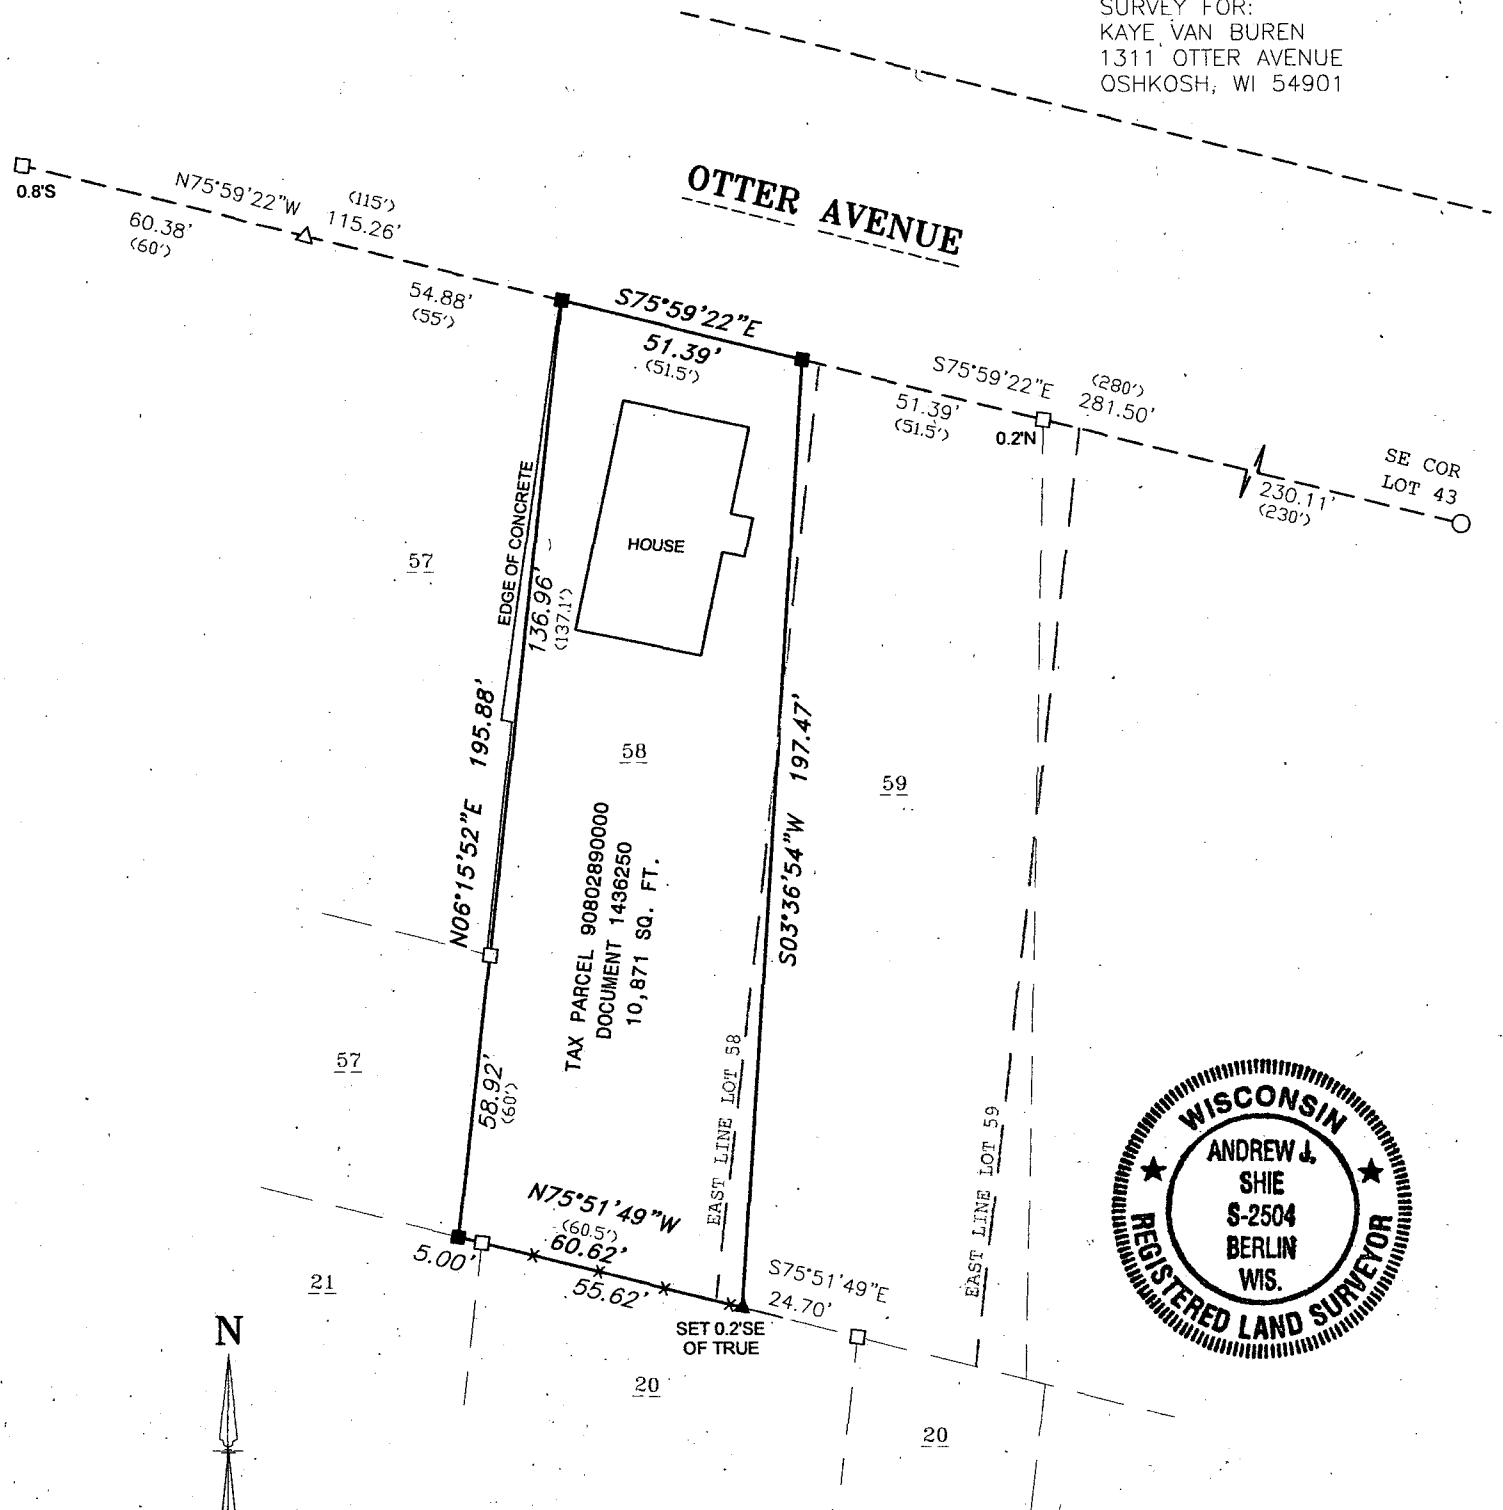

BEARINGS ARE REFERENCED TO THE
SOUTH LINE OF OTTER AVENUE
ASSUMED TO BEAR S 75°59'22" E
Scale 1 inch = 40 feet

0 20 40 80

I, Andrew J. Shie, Wisconsin Registered Land Surveyor, hereby
certify that I have fully complied with Chapter 236 of the
Wisconsin State Statutes, and that I have surveyed and
mapped all boundaries shown on this map to the best of my
knowledge and belief.

Andrew J. Shie 6/11/2012
Andrew J. Shie Date
Wisconsin Registered Land Surveyor S-2504

**FOX VALLEY
LAND SURVEYING**



2909 W. TILLMAN ST.
APPLETON, WI 54914
(920) 474-5025 (Office)
(920) 410-3379 (Cell)

email: foxvalleylandsurveying@gmail.com
website: foxvalleylandsurveying.com
PROJECT NO. 181719-1

LEGEND

- 1-1/4" O.D. IRON PIPE SET - 18" LONG,
WEIGHING 1.130 LBS./LIN. FT.
- ▲ RAILROAD SPIKE SET
- △ 1" O.D. IRON PIPE FOUND
- 1-1/4" O.D. IRON PIPE FOUND
- 1-3/4" O.D. IRON PIPE FOUND
- X—X— FENCE LINE
- () RECORDED AS