


PLAT OF SURVEY

PART OF LOT 21 OF BLOCK 30, PER "LEACH'S MAP OF 1894", IN SECTION 19, TOWNSHIP 18 NORTH, RANGE 17 EAST, IN THE 8TH WARD, CITY OF OSHKOSH, WINNEBAGO COUNTY, WISCONSIN.

SURVEY FOR:
SUE FALK
1300 CEAPE AVENUE
OSHKOSH, WI 54901

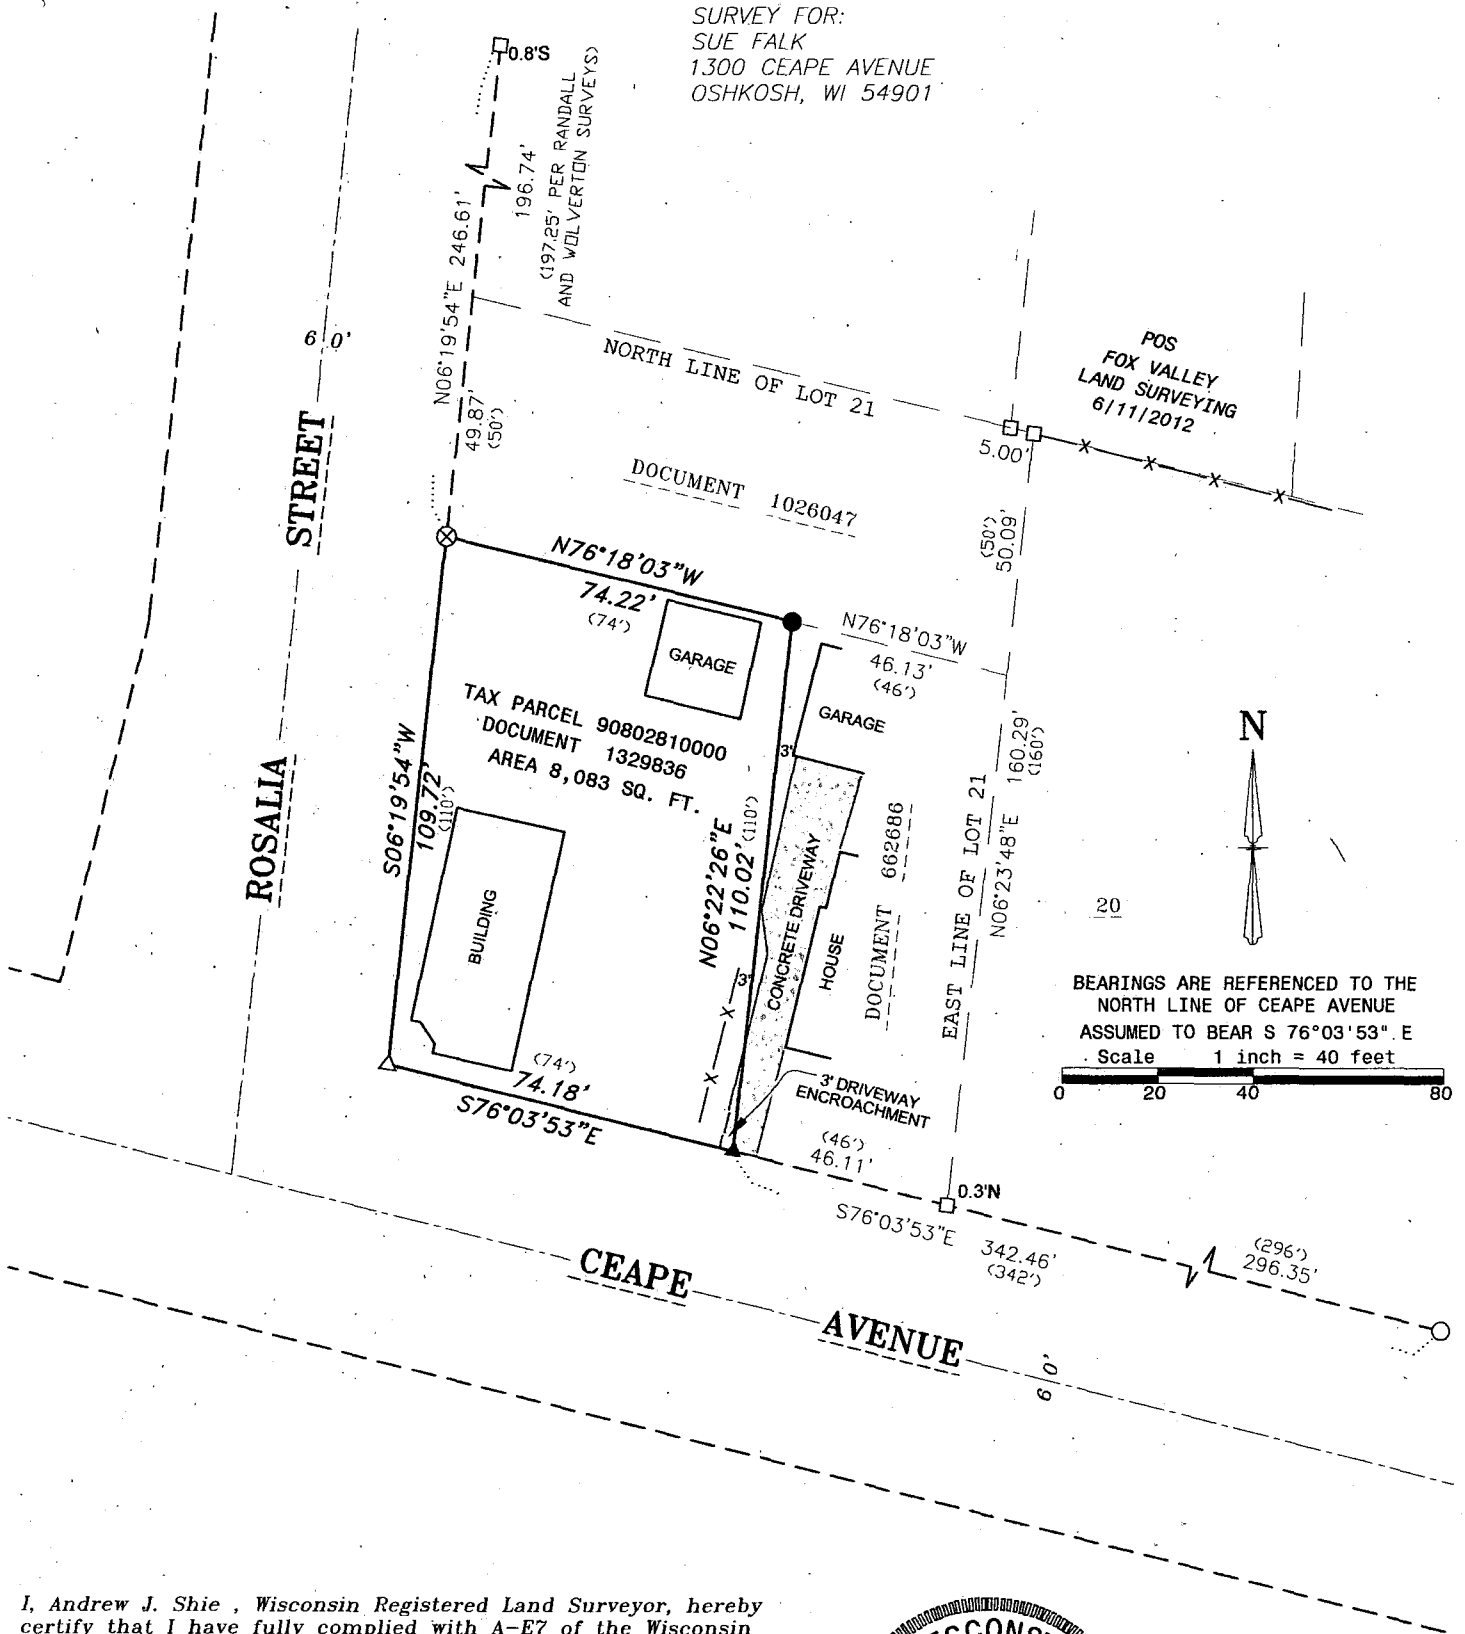

I, Andrew J. Shie, Wisconsin Registered Land Surveyor, hereby certify that I have fully complied with A-E7 of the Wisconsin State Statutes, and that I have surveyed and mapped all boundaries shown on this map to the best of my knowledge and belief.

Andrew J. Shie

6/25/2013

Andrew J. Shie
Wisconsin Registered Land Surveyor S-2504

Date



2909 W TILLMAN ST.
APPLETON, WI 54914

(920) 410-3379

(920) 474-5025

mail@foxvalleylandsurveying.com

foxvalleylandsurveying.com

PROJECT NO. 181719-3

LEGEND

- 3/4" SOLID ROUND REBAR SET - 18" LONG, WEIGHING 1.502 LBS./LIN. FT.
- ⊗ CHISELED "+" SET
- ▲ 40D NAIL SET
- 1-1/4" O.D. IRON PIPE FOUND
- 3/4" O.D. IRON PIPE FOUND
- △ NAIL FOUND
- ×-× FENCE LINE
- () RECORDED AS