


PLAT OF SURVEY

PART OF LOTS 15 AND 16 OF BLOCK 90, IN "ANDREAE'S 2ND SUBDIVISION", IN SECTION 19, TOWNSHIP 18 NORTH, RANGE 17 EAST, IN THE 8TH WARD, CITY OF OSHKOSH, WINNEBAGO COUNTY, WISCONSIN.

SURVEY FOR:
CHRIS LANG
1315 CEAPE AVENUE
OSHKOSH, WI 54901

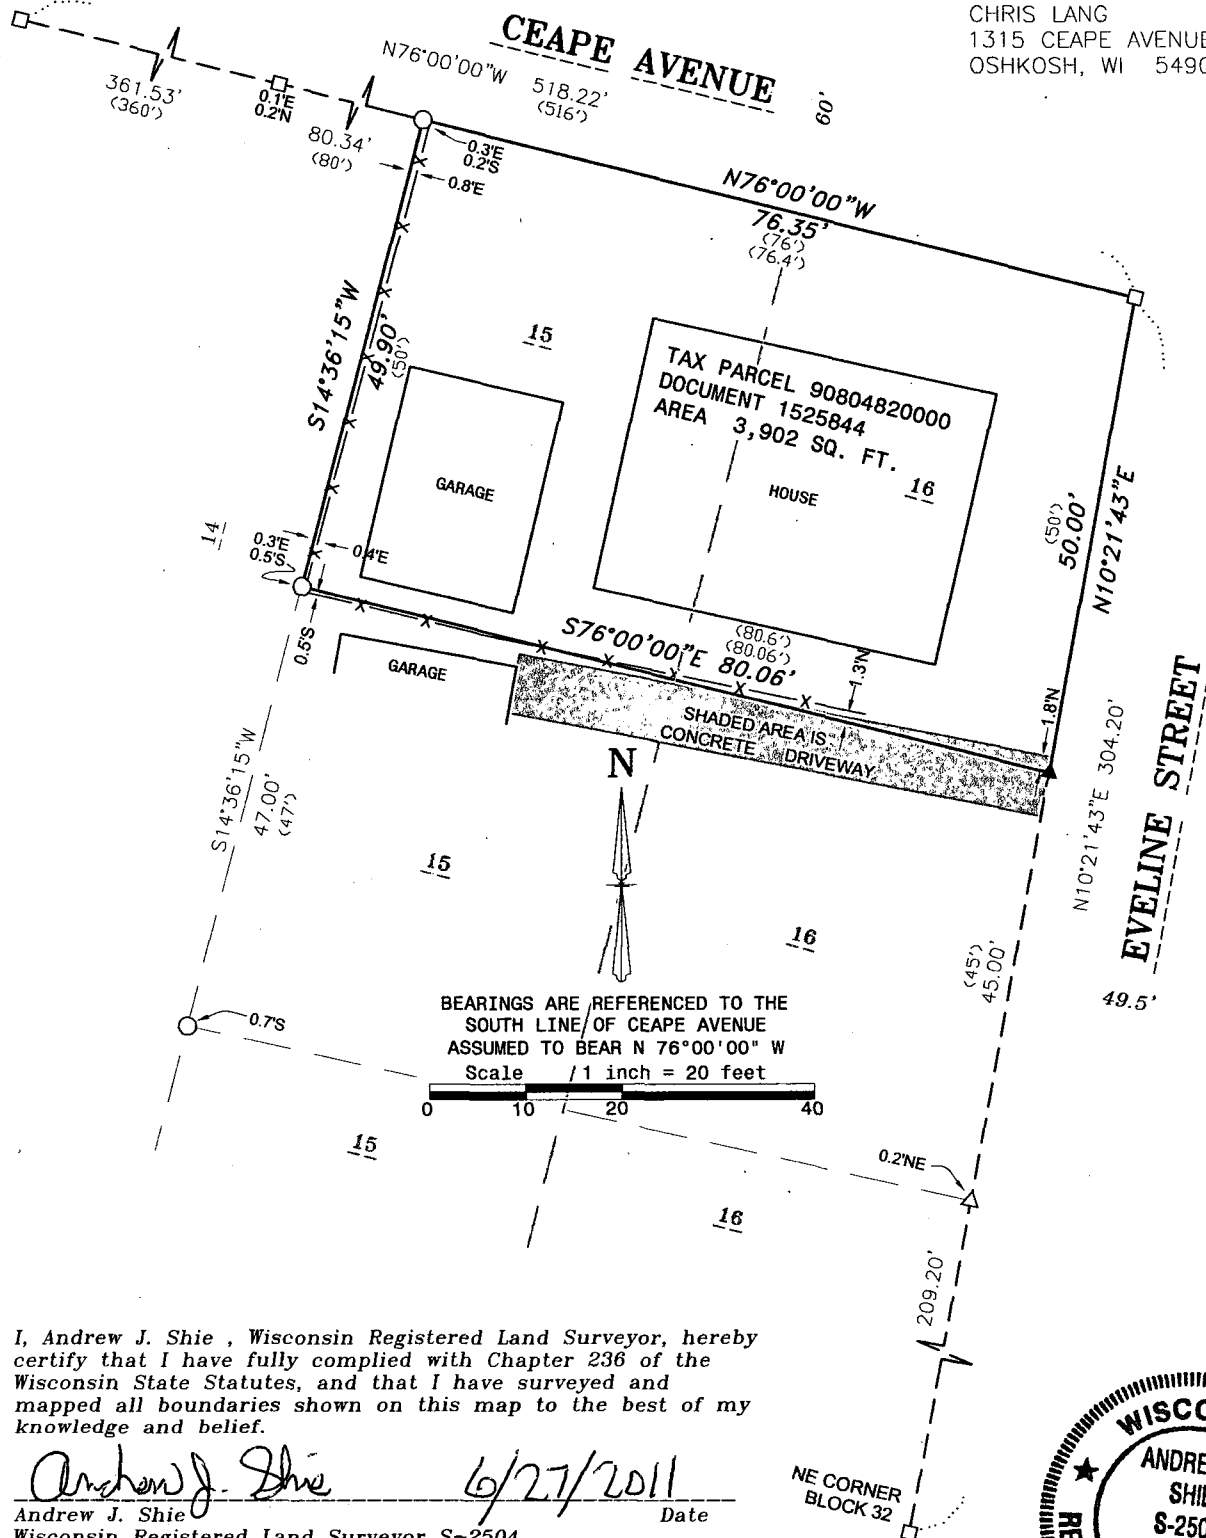

I, Andrew J. Shie, Wisconsin Registered Land Surveyor, hereby certify that I have fully complied with Chapter 236 of the Wisconsin State Statutes, and that I have surveyed and mapped all boundaries shown on this map to the best of my knowledge and belief.

Andrew J. Shie 6/27/2011
Andrew J. Shie Date
Wisconsin Registered Land Surveyor S-2504



**FOX VALLEY
LAND SURVEYING**



2909 W. TILLMAN ST.
APPLETON, WI 54914
(920) 474-5025 (Office)
(920) 410-3379 (Cell)

email: foxvalleylandsurveying@gmail.com
website: foxvalleylandsurveying.com
PROJECT NO. 181719-1

LEGEND

- 1-1/4" O.D. IRON PIPE SET - 18" LONG, WEIGHING 1.130 LBS./LIN. FT.
- ▲ CHISELED "+" SET IN CONCRETE
- 1-1/4" O.D. IRON PIPE FOUND
- 3/4" O.D. IRON PIPE FOUND
- △ 1/2" ROD ROUND
- X— FENCE LINE
- () RECORDED AS