

PLAT OF SURVEY

ALL OF LOT 1, OUTLOT2, GARAGE LOT, AND LOT 2 OF CERTIFIED SURVEY MAP 2988, PART OF GOVERNMENT LOT 3, PART OF THE SOUTHWEST 1/4 OF THE SOUTHEAST 1/4, AND PART OF THE SOUTHEAST 1/4 OF THE SOUTHEAST 1/4, ALL IN SECTION 10, TOWNSHIP 19 NORTH, RANGE 14 EAST, TOWN OF POYGAN, WINNEBAGO COUNTY, WISCONSIN.

SURVEYOR'S CERTIFICATE

I hereby certify that I have surveyed the property as shown, according to official records and that the plat above drawn is an accurate and correct representation of said survey.

Daniel J. Lehman 1-31-23
Wisconsin Professional Land Surveyor Date



LEGEND


- 1-1/4" O.D. IRON PIPE SET, 18" LONG,
 WEIGHING 1.130 LBS. PER LIN. FOOT
 ✕ CUT "X" IN CONCRETE SET
 □ 1-1/4" O.D. IRON PIPE FOUND
 △ 1" SMOOTH BAR FOUND
 ⊙ POWER POLE
 ⊕ GOVERNMENT CORNER FOUND
 () RECORDED AS

Martenson & Eisele, Inc.



101 West Main Street
Omro, WI 54963
www.martenson-eisele.com
P 920.685.6240 F 920.685.6340

Planning
Environmental
Surveying
Engineering
Architecture

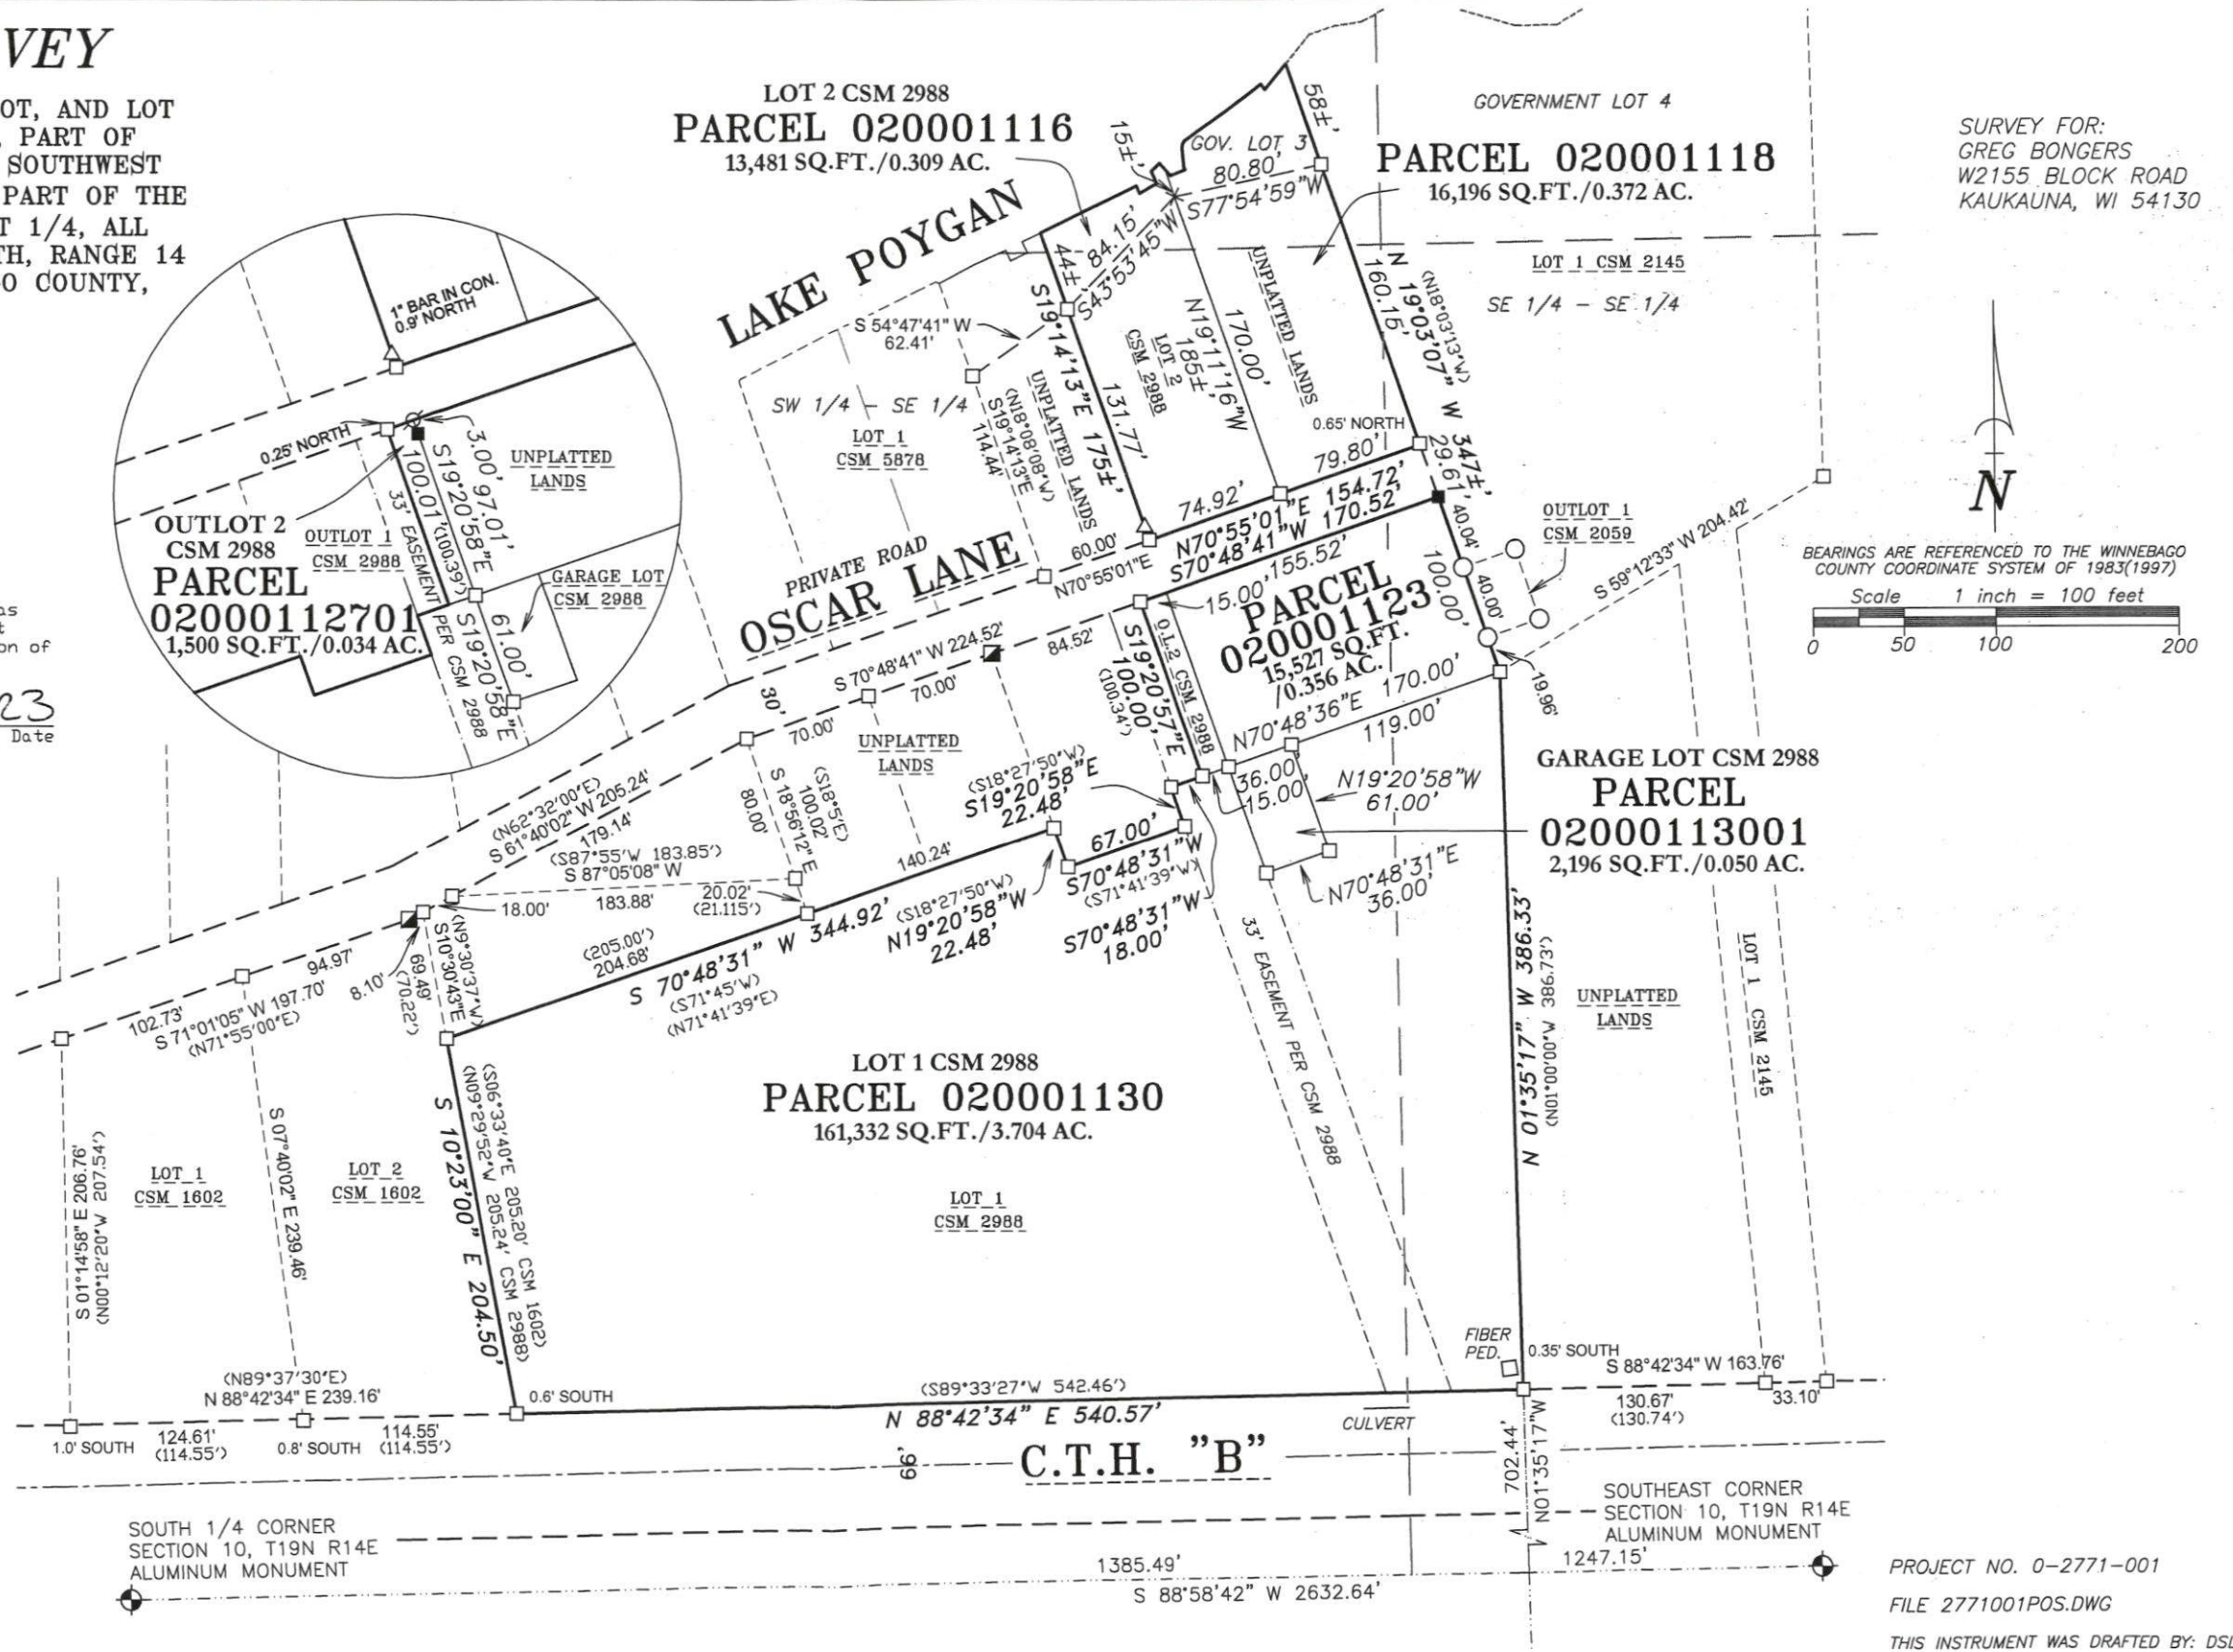

PROJECT NO. 0-2771-001
FILE 2771001POS.DWG
THIS INSTRUMENT WAS DRAFTED BY: DSL