


PLAT OF SURVEY

LOT 8 OF "POYGAN LAKEVIEW PLAT", BEING PART OF GOVERNMENT LOT 4, AND PART OF THE SOUTHEAST 1/4 OF THE SOUTHEAST 1/4 OF SECTION 10, TOWNSHIP 19 NORTH, RANGE 14 EAST, TOWN OF POYGAN, WINNEBAGO COUNTY, WISCONSIN.

SURVEY FOR:
NANCY HIETPAS
2737 S. JACKSON ST.
APPLETON, WI 54915



BEARINGS ARE REFERENCED TO THE
WINNEBAGO COUNTY COORDINATE SYSTEM
Scale 1 inch = 50 feet

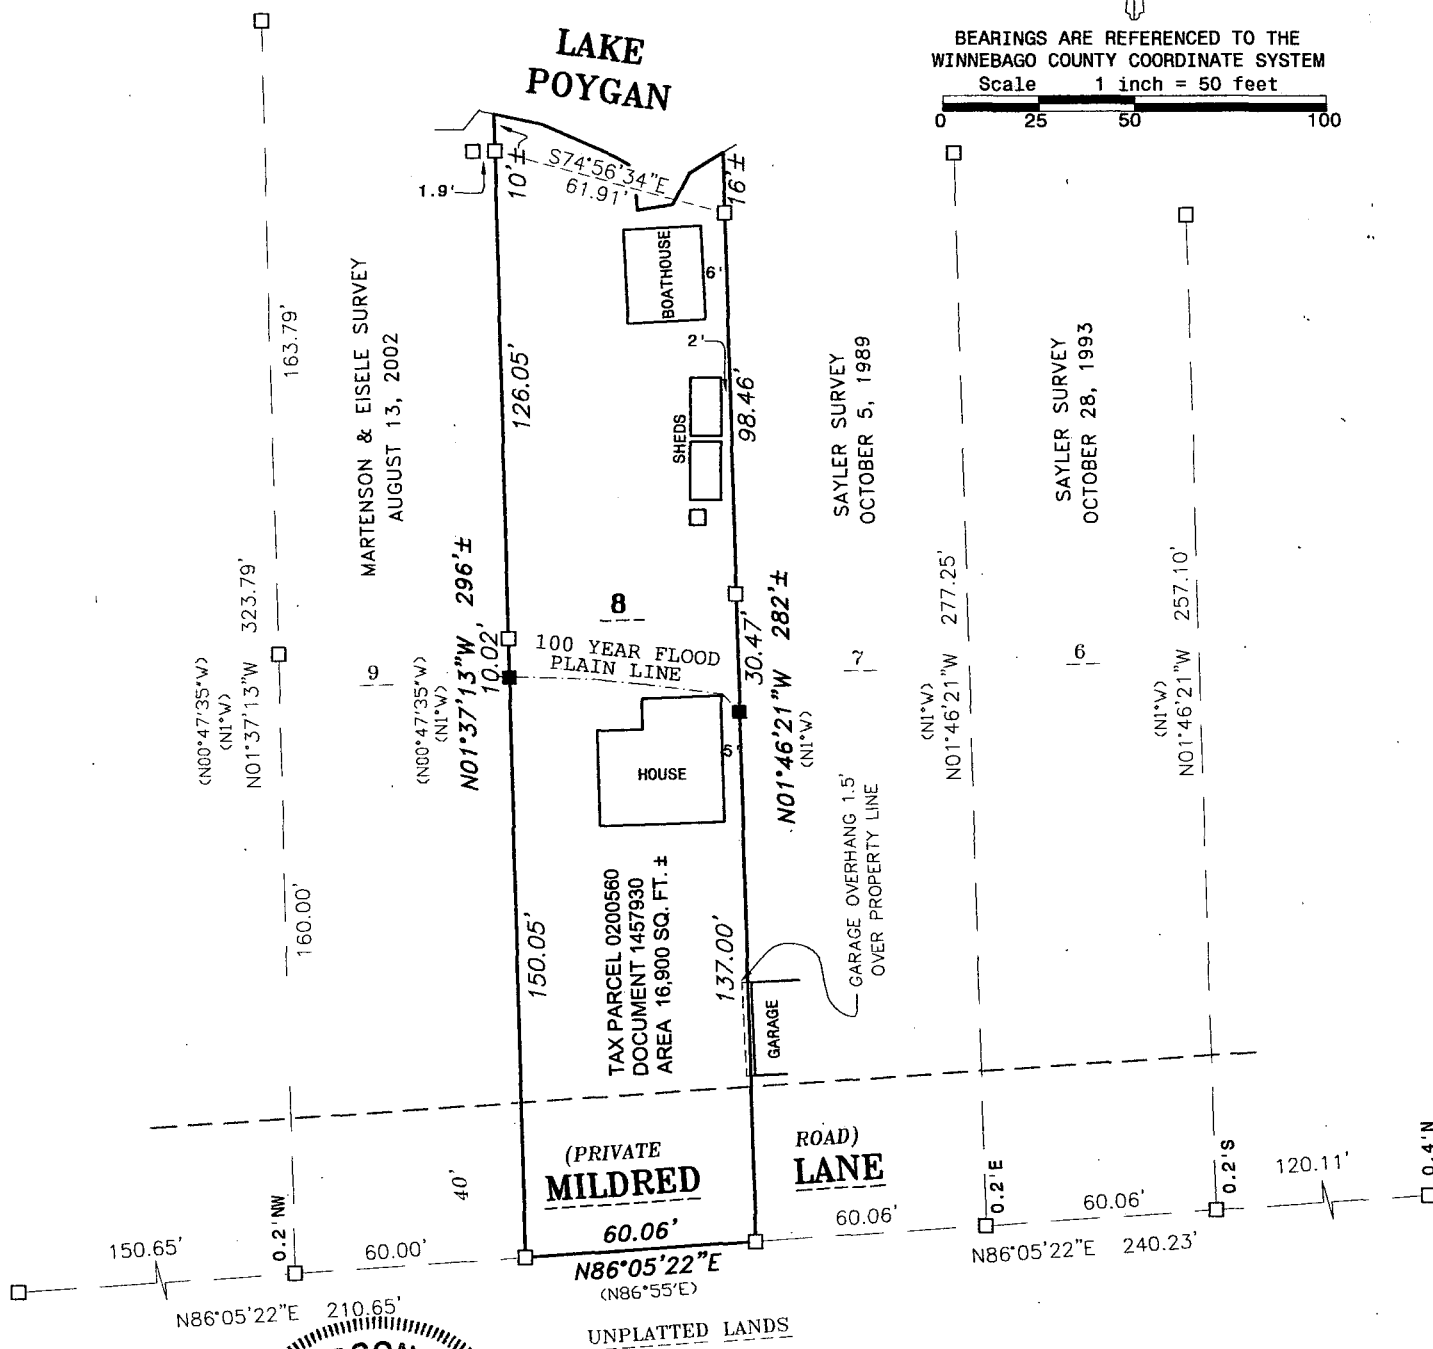

FOX VALLEY LAND SURVEYING

2909 W. TILLMAN ST.
APPLETON, WI 54914
(920) 474-5025 (Office)
(920) 410-3379 (Cell)

email: foxvalleylandsurveying@gmail.com
website: foxvalleylandsurveying.com
PROJECT NO. 191410-1



I, Andrew J. Shie , Wisconsin Registered Land Surveyor, hereby certify that I have fully complied with Chapter 236 of the Wisconsin State Statutes, and that I have surveyed and mapped all boundaries shown on this map to the best of my knowledge and belief.

Andrew J. Shie

Wisconsin Registered Land Surveyor S-2504

9/23/2011

Date _____

LEGEND

- ☒ 1-1/4" O.D. IRON PIPE SET - 18" LONG,
 WEIGHING 1.130 LBS./LIN. FT.
☐ 1-1/4" O.D. IRON PIPE FOUND
 () RECORDED AS