


PLAT OF SURVEY

ALL OF LOT 3, BLOCK "A", OF THE PLAT OF "POYGAN BEACH", BEING
PART OF GOVERNMENT LOT 2, SECTION 10, TOWNSHIP 19 NORTH,
RANGE 14 EAST, TOWN OF POYGAN, WINNEBAGO COUNTY, WISCONSIN.

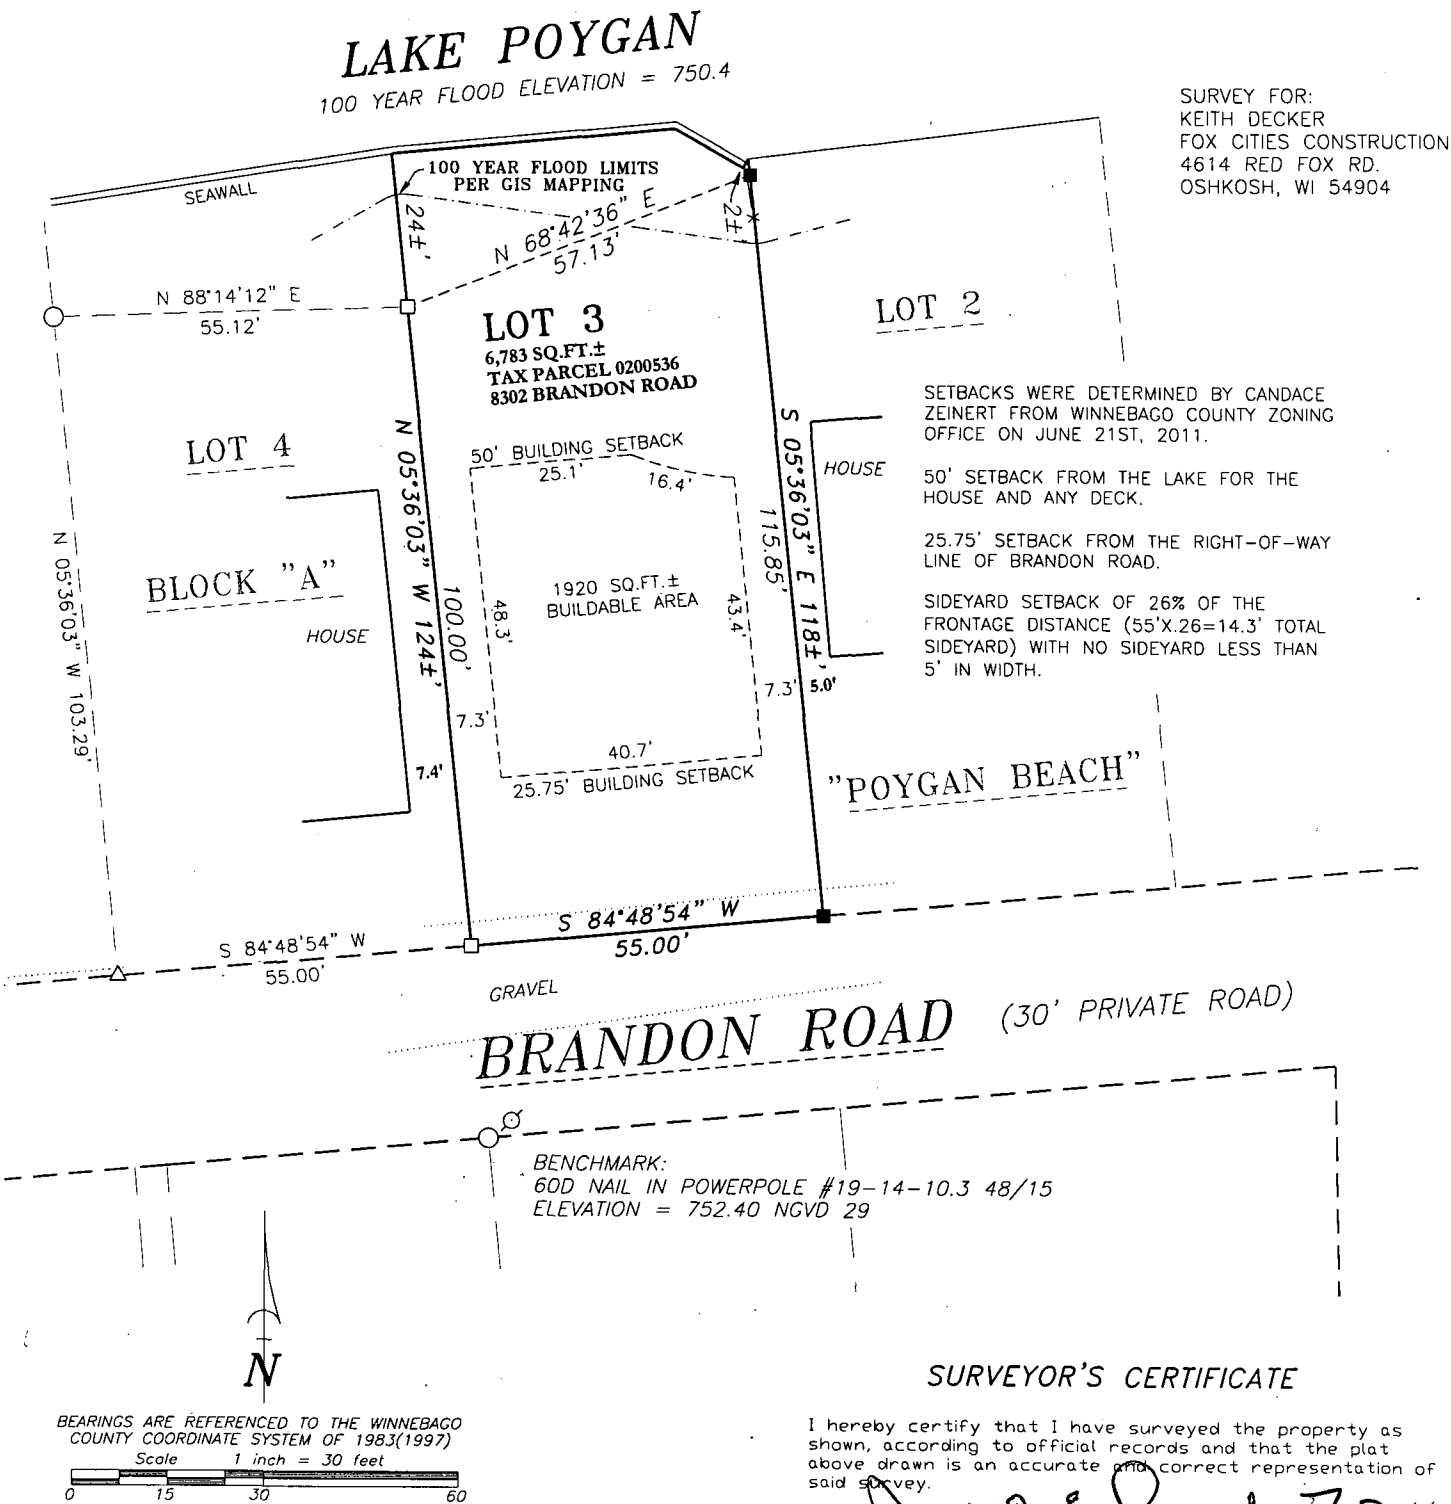

SURVEYOR'S CERTIFICATE

I hereby certify that I have surveyed the property as shown, according to official records and that the plat above drawn is an accurate and correct representation of said survey.

Wisconsin Registered Land Surveyor

Date

LEGEND

- 1-1/4" O.D. IRON PIPE SET, 18" LONG,
WEIGHING 1.130 LBS. PER LIN. FOOT
- 3/4" REBAR FOUND
- 1" O.D. IRON PIPE FOUND
- △ RAILROAD SPIKE FOUND
- () RECORDED AS
- *— FENCE LINE

Martenson & Eisele, Inc.

109 West Main Street
Omro, WI 54963
www.martenson-eisele.com
P 920.685.6240 F 920.685.6340

Planning
Environmental
Surveying
Engineering
Architecture

PROJECT NO. 0-1166-018
FILE 1166018POS.DWG

THIS INSTRUMENT WAS DRAFTED BY: DSL