
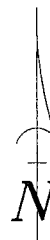


# PLAT OF SURVEY

PART OF GOVERNMENT LOT 1 OF SECTION 10, TOWNSHIP 19 NORTH, RANGE 14 EAST,  
TOWN OF POYGAN, WINNEBAGO COUNTY, WISCONSIN.

SURVEY FOR:  
PAMELA BOURQUE  
1062 OAK CIRCLE  
PEWAUKEE, WI 53071

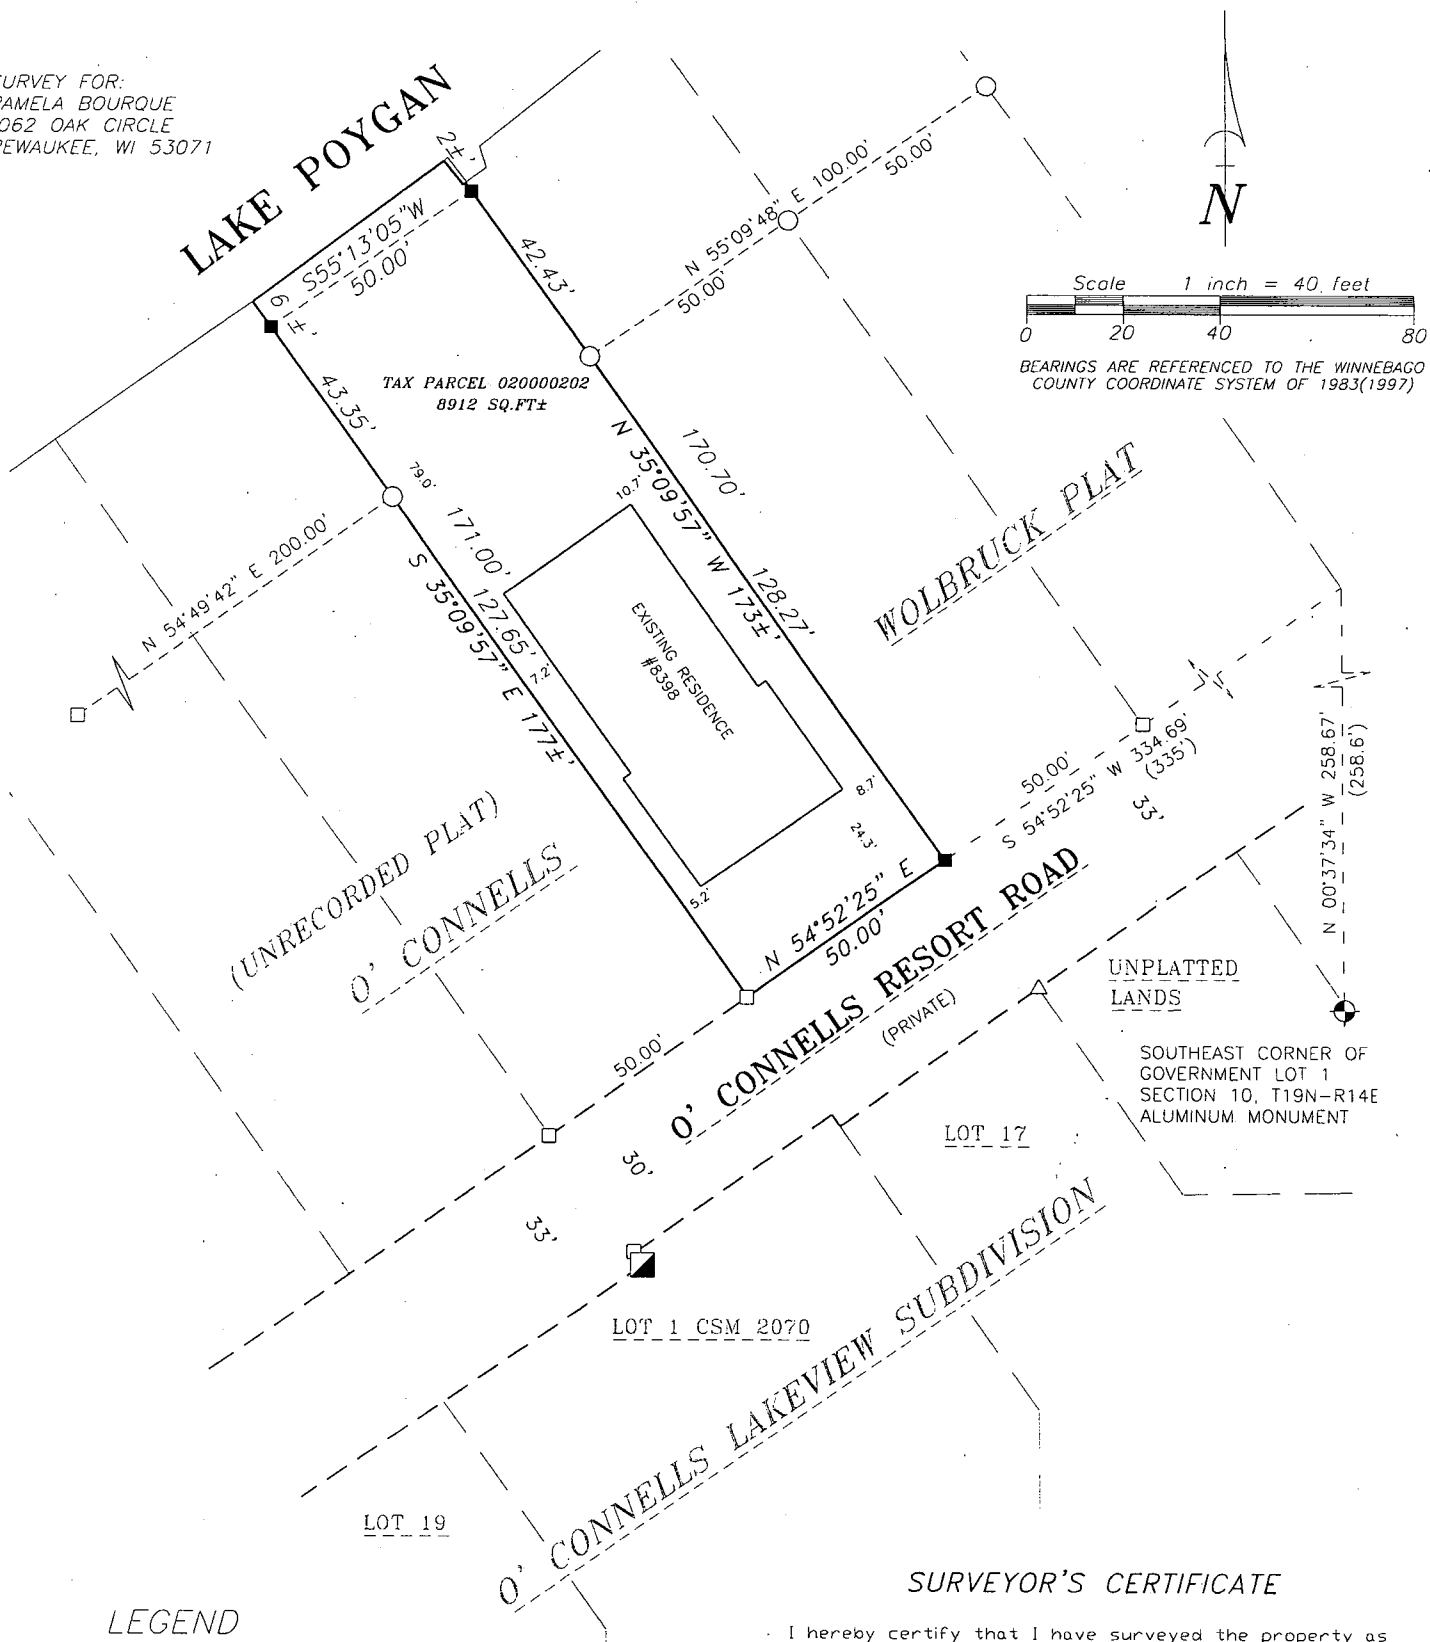

Scale 1 inch = 40 feet  
0 20 40 80

BEARINGS ARE REFERENCED TO THE WINNEBAGO COUNTY COORDINATE SYSTEM OF 1983(1997)

## LEGEND

- 1-1/4" O.D. IRON PIPE SET, 18" LONG, WEIGHING 1.130 LBS. PER LIN. FOOT
- 3/4" IRON PIPE FOUND
- 1-1/4" O.D. IRON PIPE FOUND
- △ 5/8" ROD IN CONCRETE FOUND
- 2" O.D. IRON PIPE FOUND
- ⊕ GOVERNMENT CORNER
- ( ) RECORDED AS

## SURVEYOR'S CERTIFICATE

I hereby certify that I have surveyed the property as shown, according to official records and that the plat above drawn is an accurate and correct representation of said survey.

*James E. Smith* 4-9-12  
Wisconsin Registered Land Surveyor Date



Martenson & Eisele, Inc.

109 West Main Street  
Omro, WI 54963  
www.martenson-eisele.com  
P 920.685.6240 F 920.685.6340

Planning  
Environmental  
Surveying  
Engineering  
Architecture

PROJECT NO. 0-1712-001

FILE 1712001POS.DWG

THIS INSTRUMENT WAS DRAFTED BY: DSL