


PLAT OF SURVEY

PART OF GOVERNMENT LOT 1 OF SECTION 10, TOWNSHIP 19 NORTH, RANGE 14 EAST,
TOWN OF POYGAN, WINNEBAGO COUNTY, WISCONSIN.

SURVEY FOR:
DAVE PRITZL
8410 O'CONNELLS RESORT ROAD
WINNECONNE, WI 54986

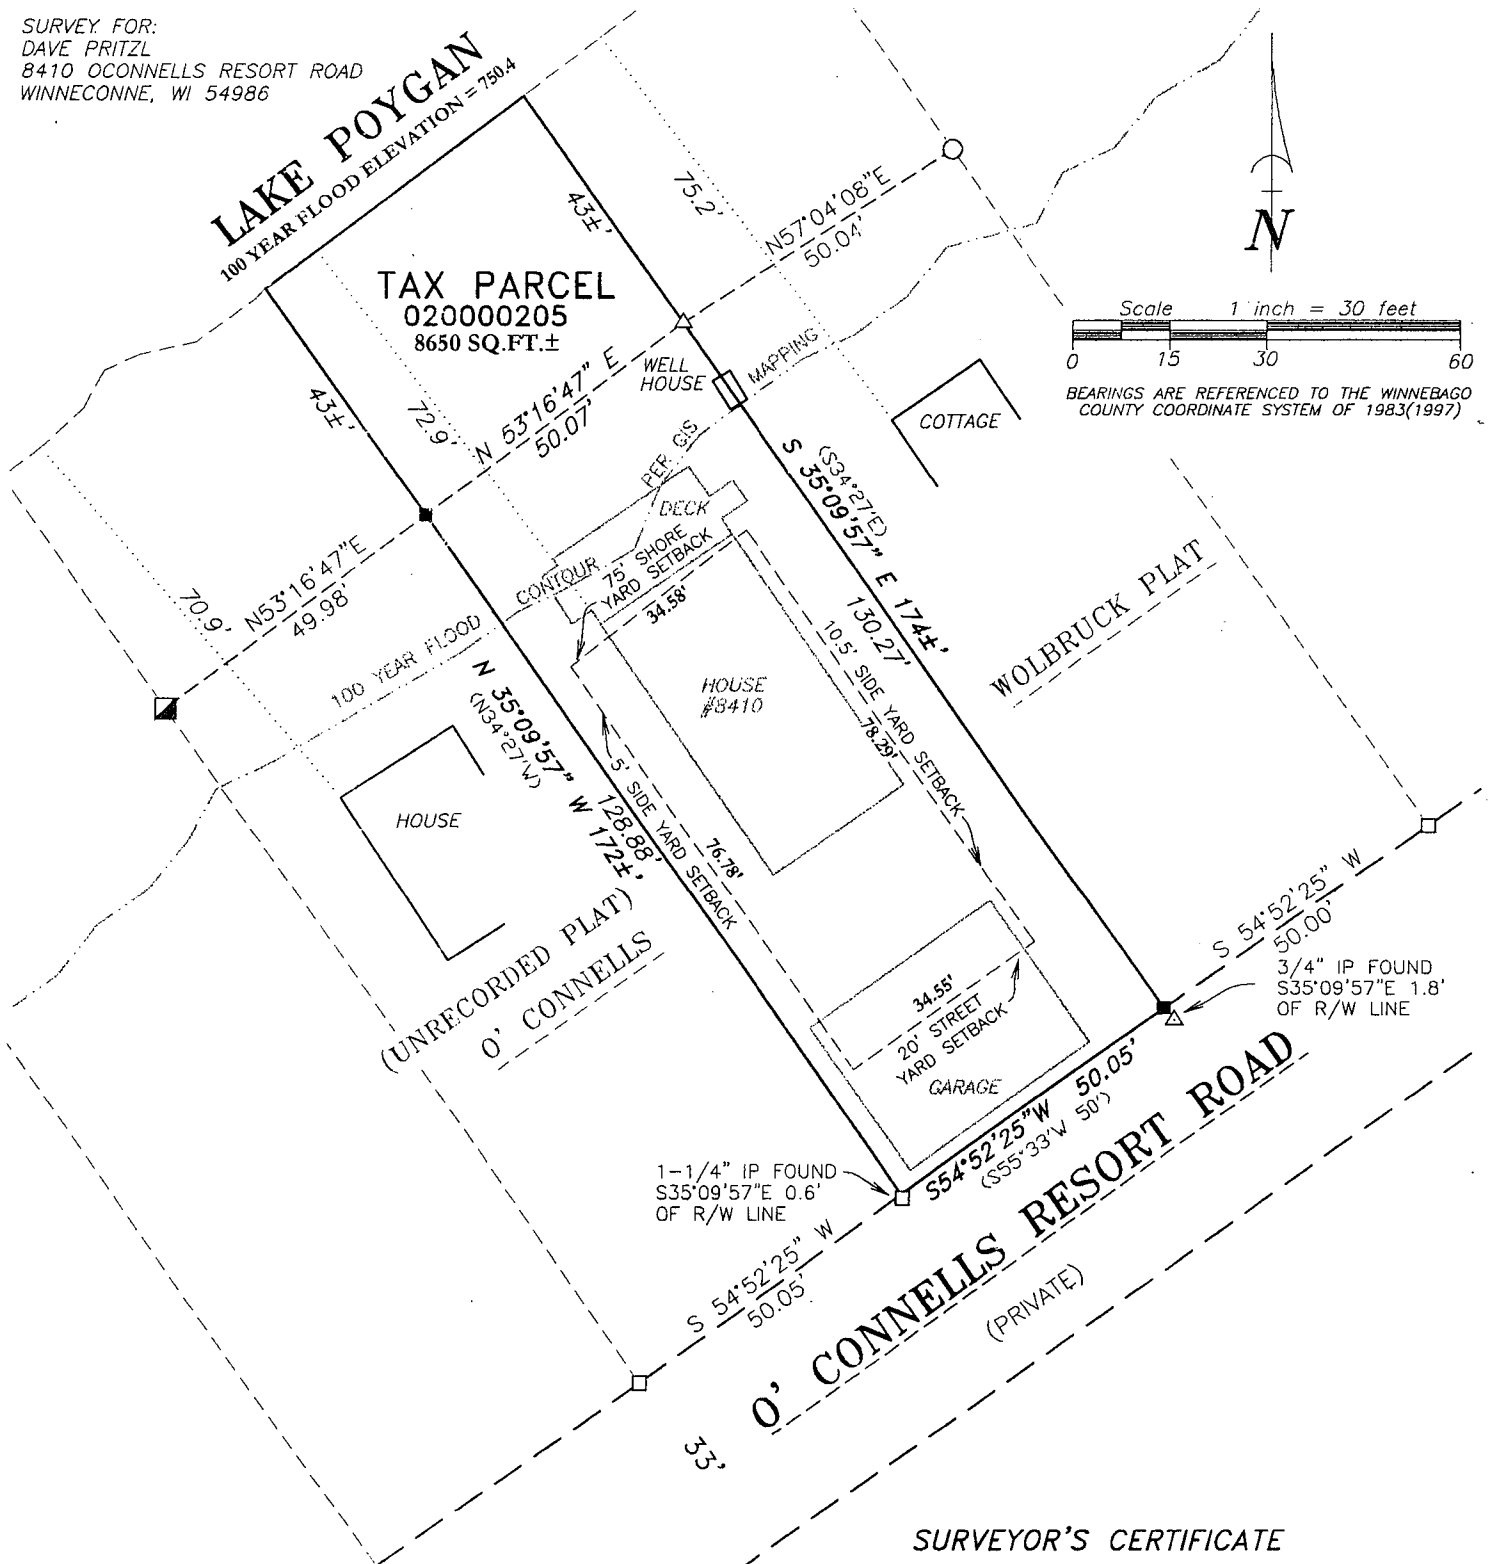

LEGEND

- 1-1/4" O.D. IRON PIPE SET, 18" LONG,
WEIGHING 1.130 LBS. PER L.I.N. FOOT
- 5/8" ROD IN CONCRETE FOUND
- 1-1/4" O.D. IRON PIPE FOUND

SURVEYOR'S CERTIFICATE

I hereby certify that I have surveyed the property as shown, according to official records and that the plat above drawn is an accurate and correct representation of said survey.

James Smith DEC 10, 2018
Wisconsin Registered Land Surveyor Date