
PLAT OF SURVEY

DESCRIPTION: THE EAST SIXTY (60) FEET OF THE WEST FOUR HUNDRED THIRTY (430) FEET OF THAT PART OF FRACTIONAL LOT TWO (2) OF SECTION SIXTEEN (16), TOWNSHIP NINETEEN (19) NORTH, RANGE FOURTEEN (14) EAST, LYING NORTH OF THE CENTERLINE OF COUNTY TRUNK HIGHWAY "B", TOWN OF POYGAN, WINNEBAGO COUNTY, WISCONSIN. BEING LANDS DESCRIBED IN DOCUMENT NUMBER 715515.

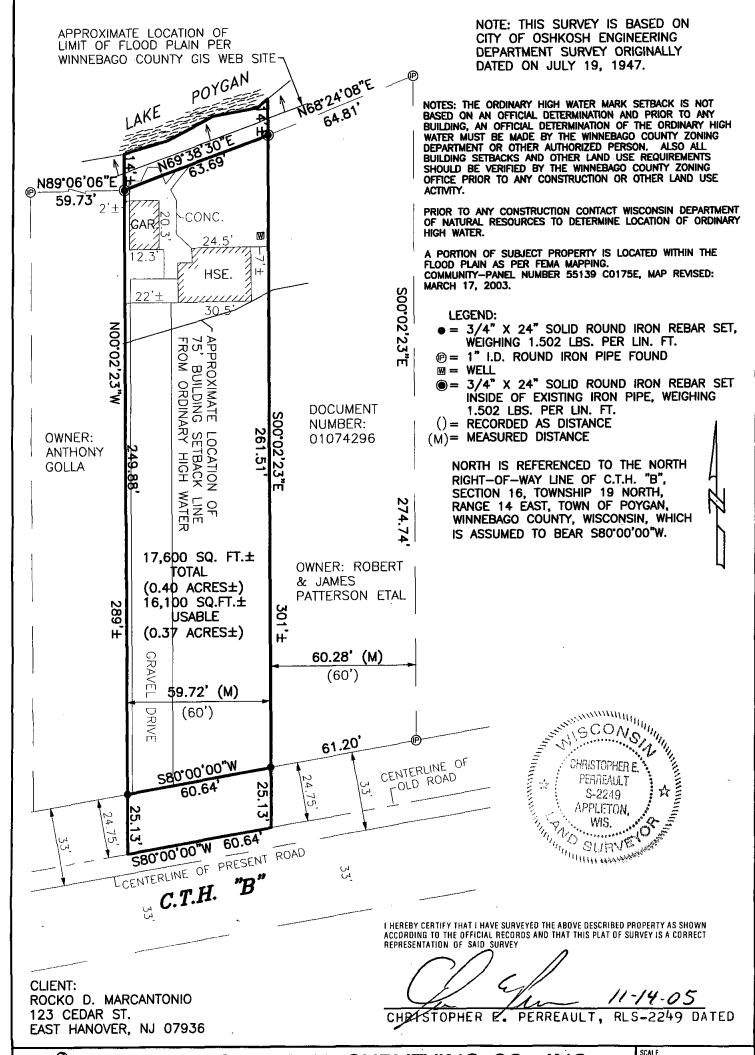



CAROW LAND SURVEYING CO., INC.

615 N. LYNNDALE DRIVE., P.O. BOX 1297 APPLETON, WISCONSIN 54912-1297 PHONE 920-731-4168 FAX 731-5673 1" = 40'

DRAWN BY

CP-BW NT

A0510.21