
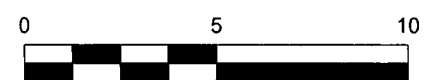
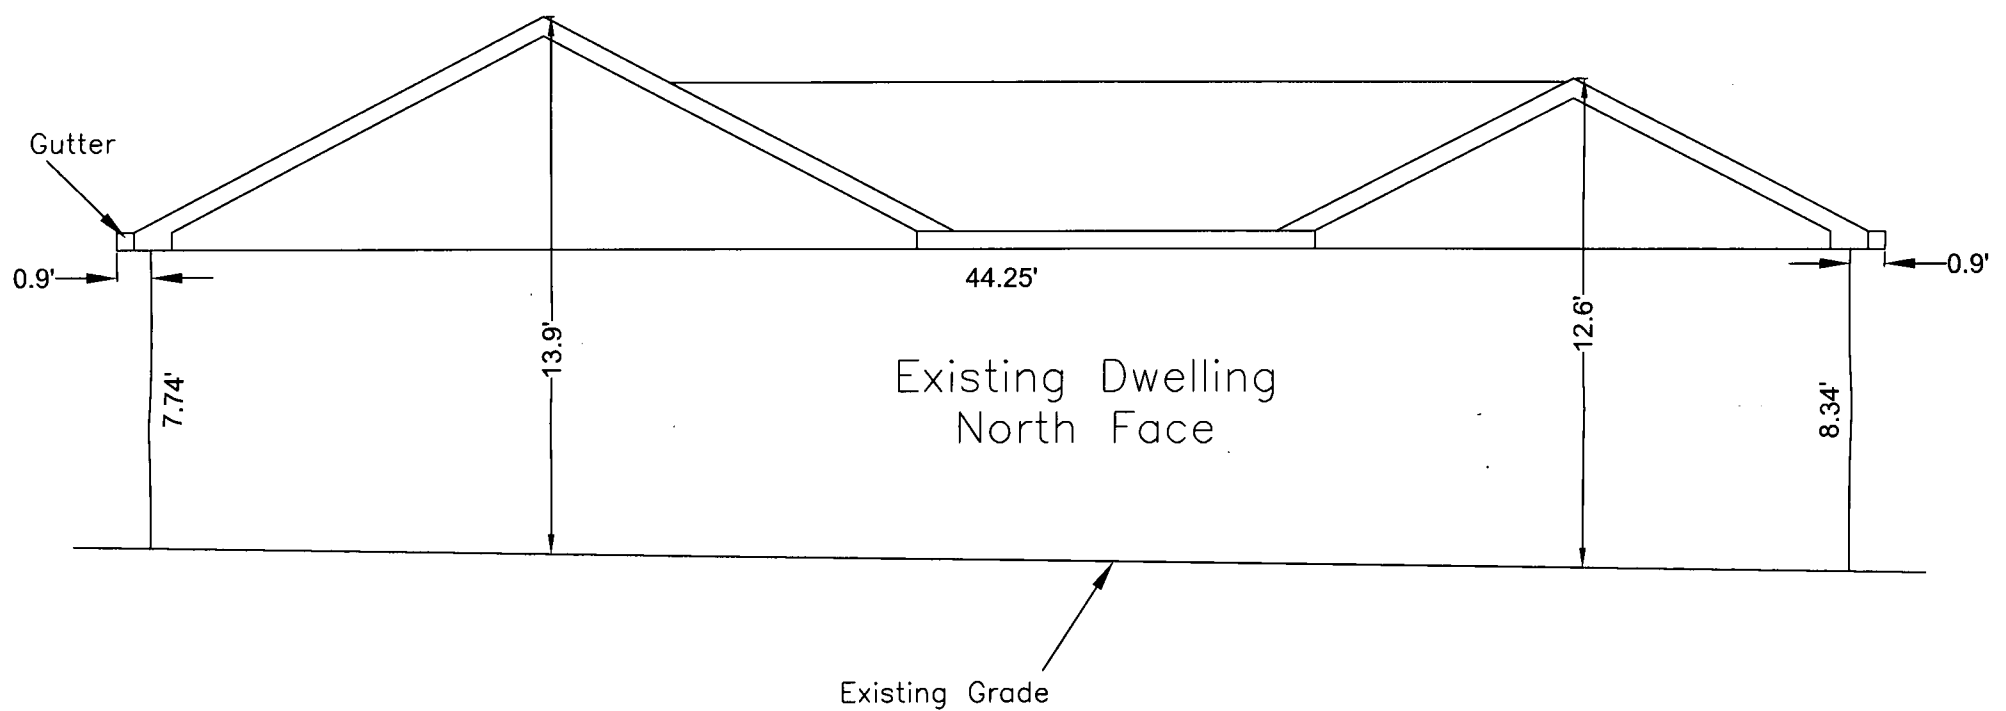


Topographic / Boundary Survey

Lot 9 of Assessor's Plat No. 1 - Town of Poygan, Located in Government Lot 4 of Section 17,
Township 19 North, Range 14 East, Town of Poygan, Winnebago County, Wisconsin

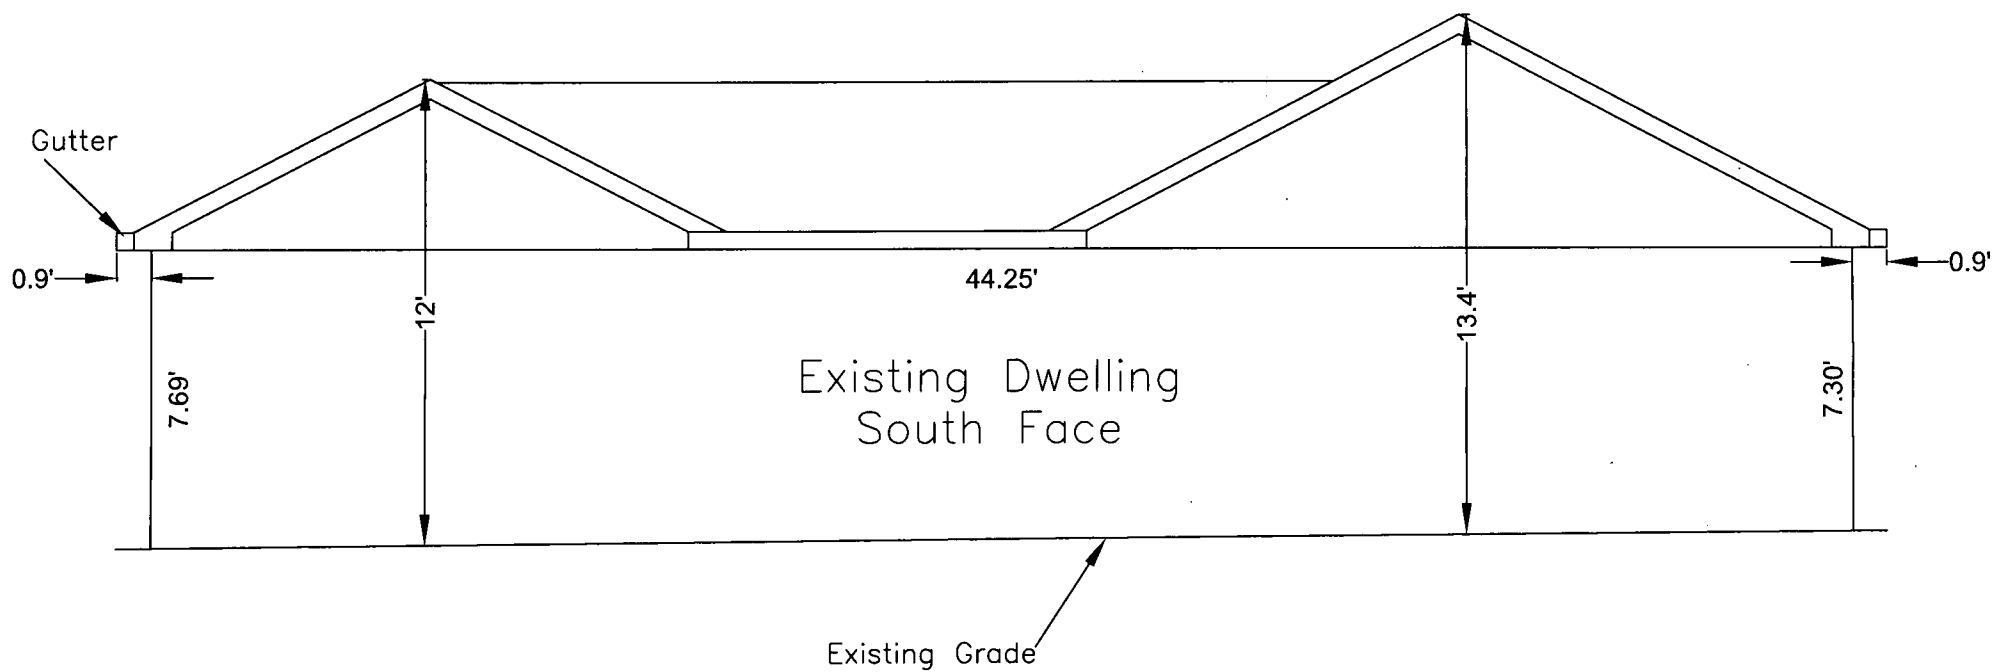

Total Area (8902 Lester Ln) = 8183 SqFt.

Impervious Surface Type	Sq. Feet	% of total
Fire Ring / Paver Blocks	9.0	0.11%
Paver Blocks / Swing	13.9	0.17%
Concrete Patio / Ramp (Boat House)	282.7	3.46%
Gravel (west side of Property)	299.0	3.65%
Concrete Patio (North side of House)	279.5	3.42%
Concrete Drive (South side of House)	188.6	2.30%
Existing House (Including Overhang)	1124.2	13.74%
Boat House	243.8	2.98%
Totals	2440.8	29.83%

BENCHMARKS (NAVD 88)

BM 0	Height Modernization Survey Station Designation - Poygan C GPS (PID - DF6028) Elev 757.28
BM 1	North Bolt of Well Cap at 8902 Lester Lane ±100' N of C/L of Gravel Road (Lester Lane) Elev 753.12
BM 2	Nail in East Face of PP #19-14-17 50/33 ±290' Westerly of 8902 Lester Lane Elev 752.48

WISCONSIN
JAMES R
SEHLOFF
S-2692
DEPERE
James R. Sehloff, Wisconsin Professional Land Surveyor No. S-2692
jim@davel.pro
11 FEB 2018
LAND SURVEYOR

Davel Engineering &
Environmental, Inc.
Civil Engineers and
Land Surveyors
1811 Racine Street
Menasha, Wisconsin
Ph. 920-991-1866, Fax 920-830-9595

Survey for:
Zach Juadis
Portside Builders
980 American Drive
Neenah, WI 54956

Drafted by: scott
02/9/2018
Sheet : 2 of 2