


PLAT OF SURVEY

LOT 5, BOHN PLAT, BEING PART OF GOVERNMENT LOT 2 IN SECTION 18, TOWNSHIP 19 NORTH, RANGE 14 EAST, TOW OF POYGAN, WINNEBAGO COUNTY, WISCONSIN.

SURVEY FOR:
KEVIN HERMAN
9513 LAURA LANE
WINNECONNE, WI 54986

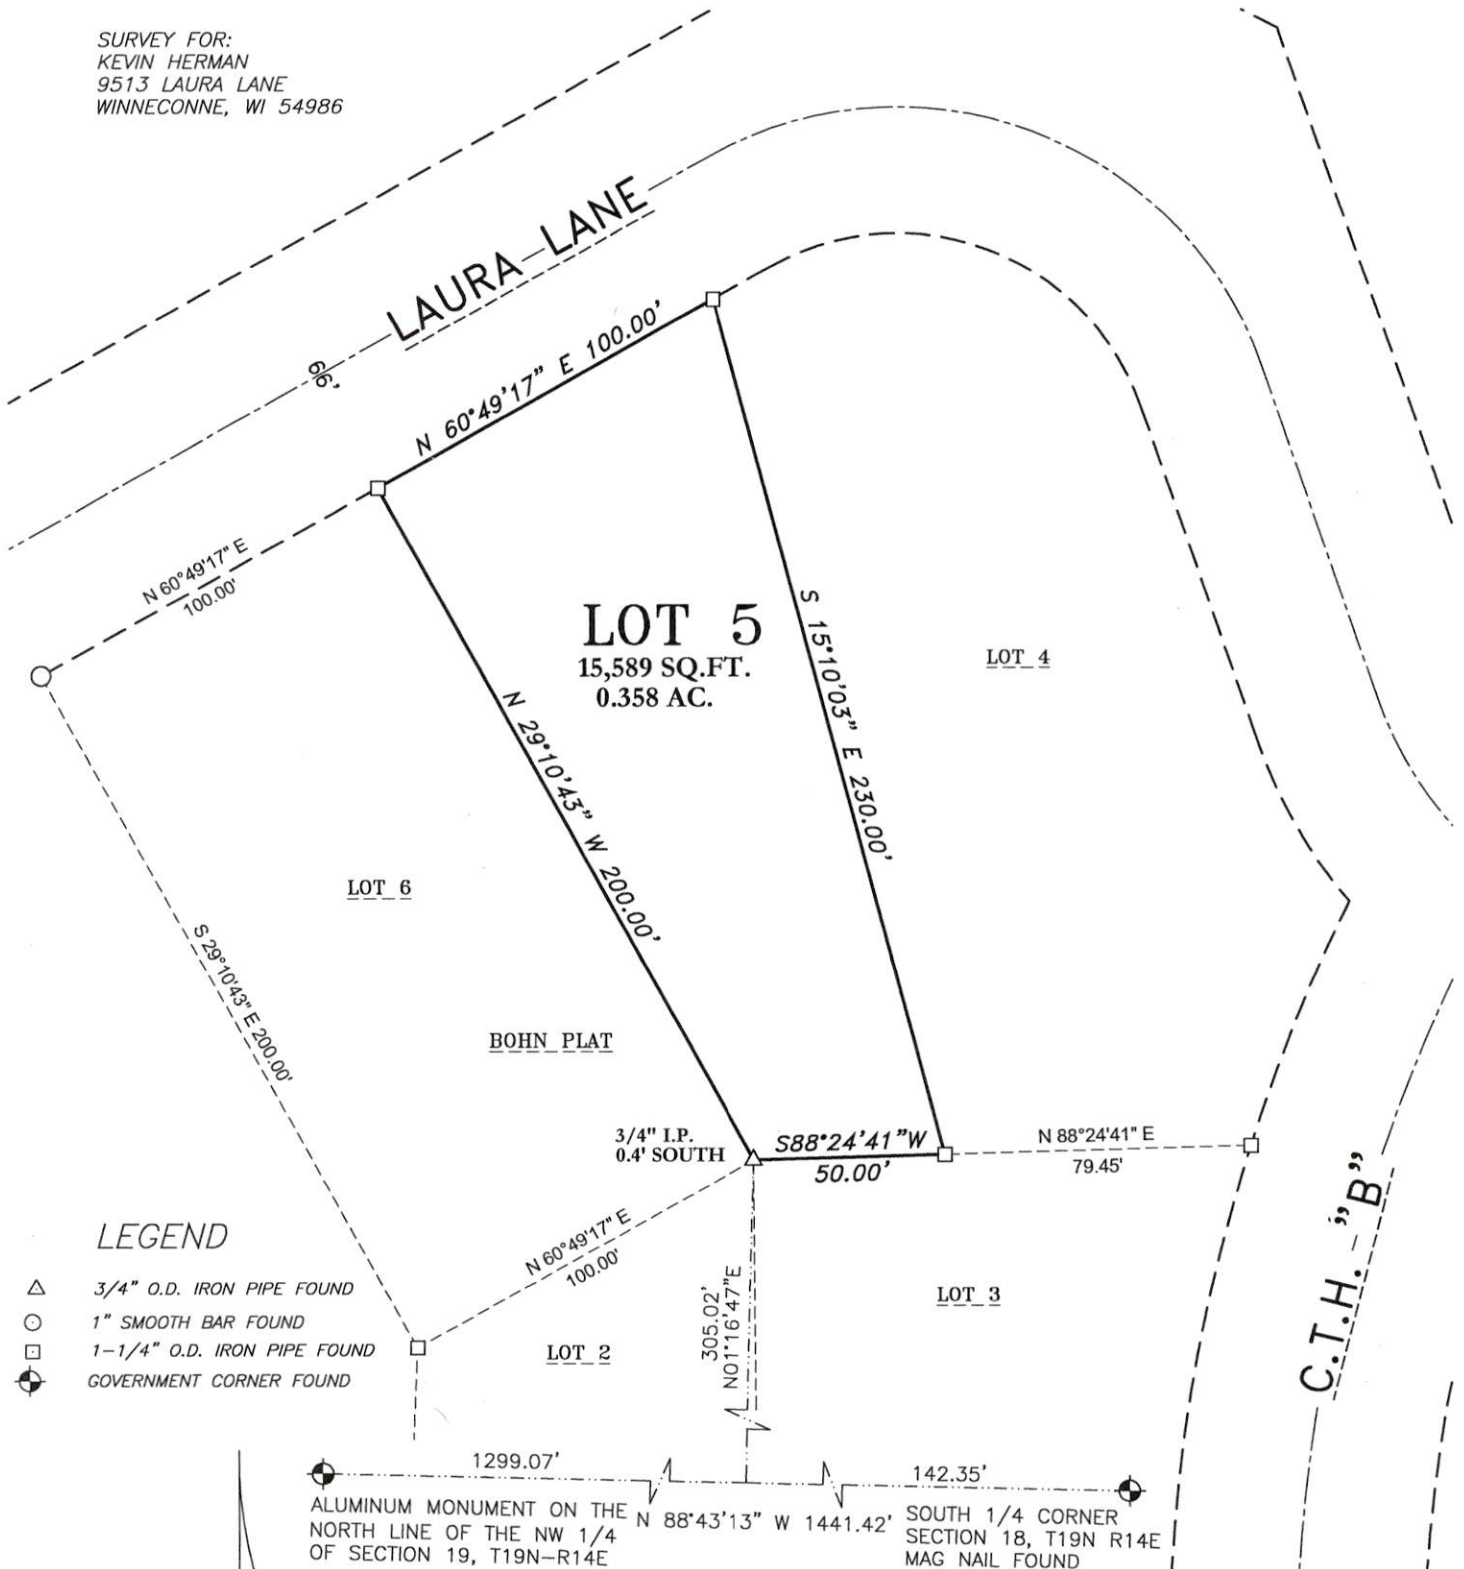


LEGEND

- △ 3/4" O.D. IRON PIPE FOUND
- 1" SMOOTH BAR FOUND
- 1-1/4" O.D. IRON PIPE FOUND
- ⊕ GOVERNMENT CORNER FOUND



BEARINGS ARE REFERENCED TO THE WINNEBAGO COUNTY COORDINATE SYSTEM OF 1983(1997)

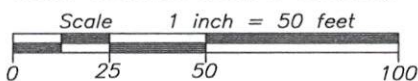

SURVEYOR'S CERTIFICATE

I hereby certify that I have surveyed the property as shown, according to official records and that the plat above drawn is an accurate and correct representation of said survey.

Darryl S. Lehman
Wisconsin Professional Land Surveyor

7-2-26
Date



Martenson & Eisele, Inc.



101 West Main Street
Omro, WI 54963
www.martenson-eisele.com
P 920.685.6240 F 920.685.6340

Planning
Environmental
Surveying
Engineering
Architecture

PROJECT NO. 0-3067-001

FILE 3067001POS.DWG

THIS INSTRUMENT WAS DRAFTED BY: DSL