


PLAT OF SURVEY

PART OF OUTLOT "A", IN "LAKE LAWN PLAT",
IN GOVERNMENT LOT 4, SECTION 18, TOWNSHIP 19 NORTH, RANGE 14 EAST,
TOWN OF POYGAN, WINNEBAGO COUNTY, WISCONSIN.

SURVEY FOR:

TOM VERKUILEN
40 CAPTAIN'S CT.
WINNECONNE, WI 54986

WITNESS CORNER TO EAST 1/4 CORNER
SECTION 18, T19N-R14E
ALUMINUM COUNTY MONUMENT
ALSO BEING THE NE CORNER
"LAKE LAWN PLAT"

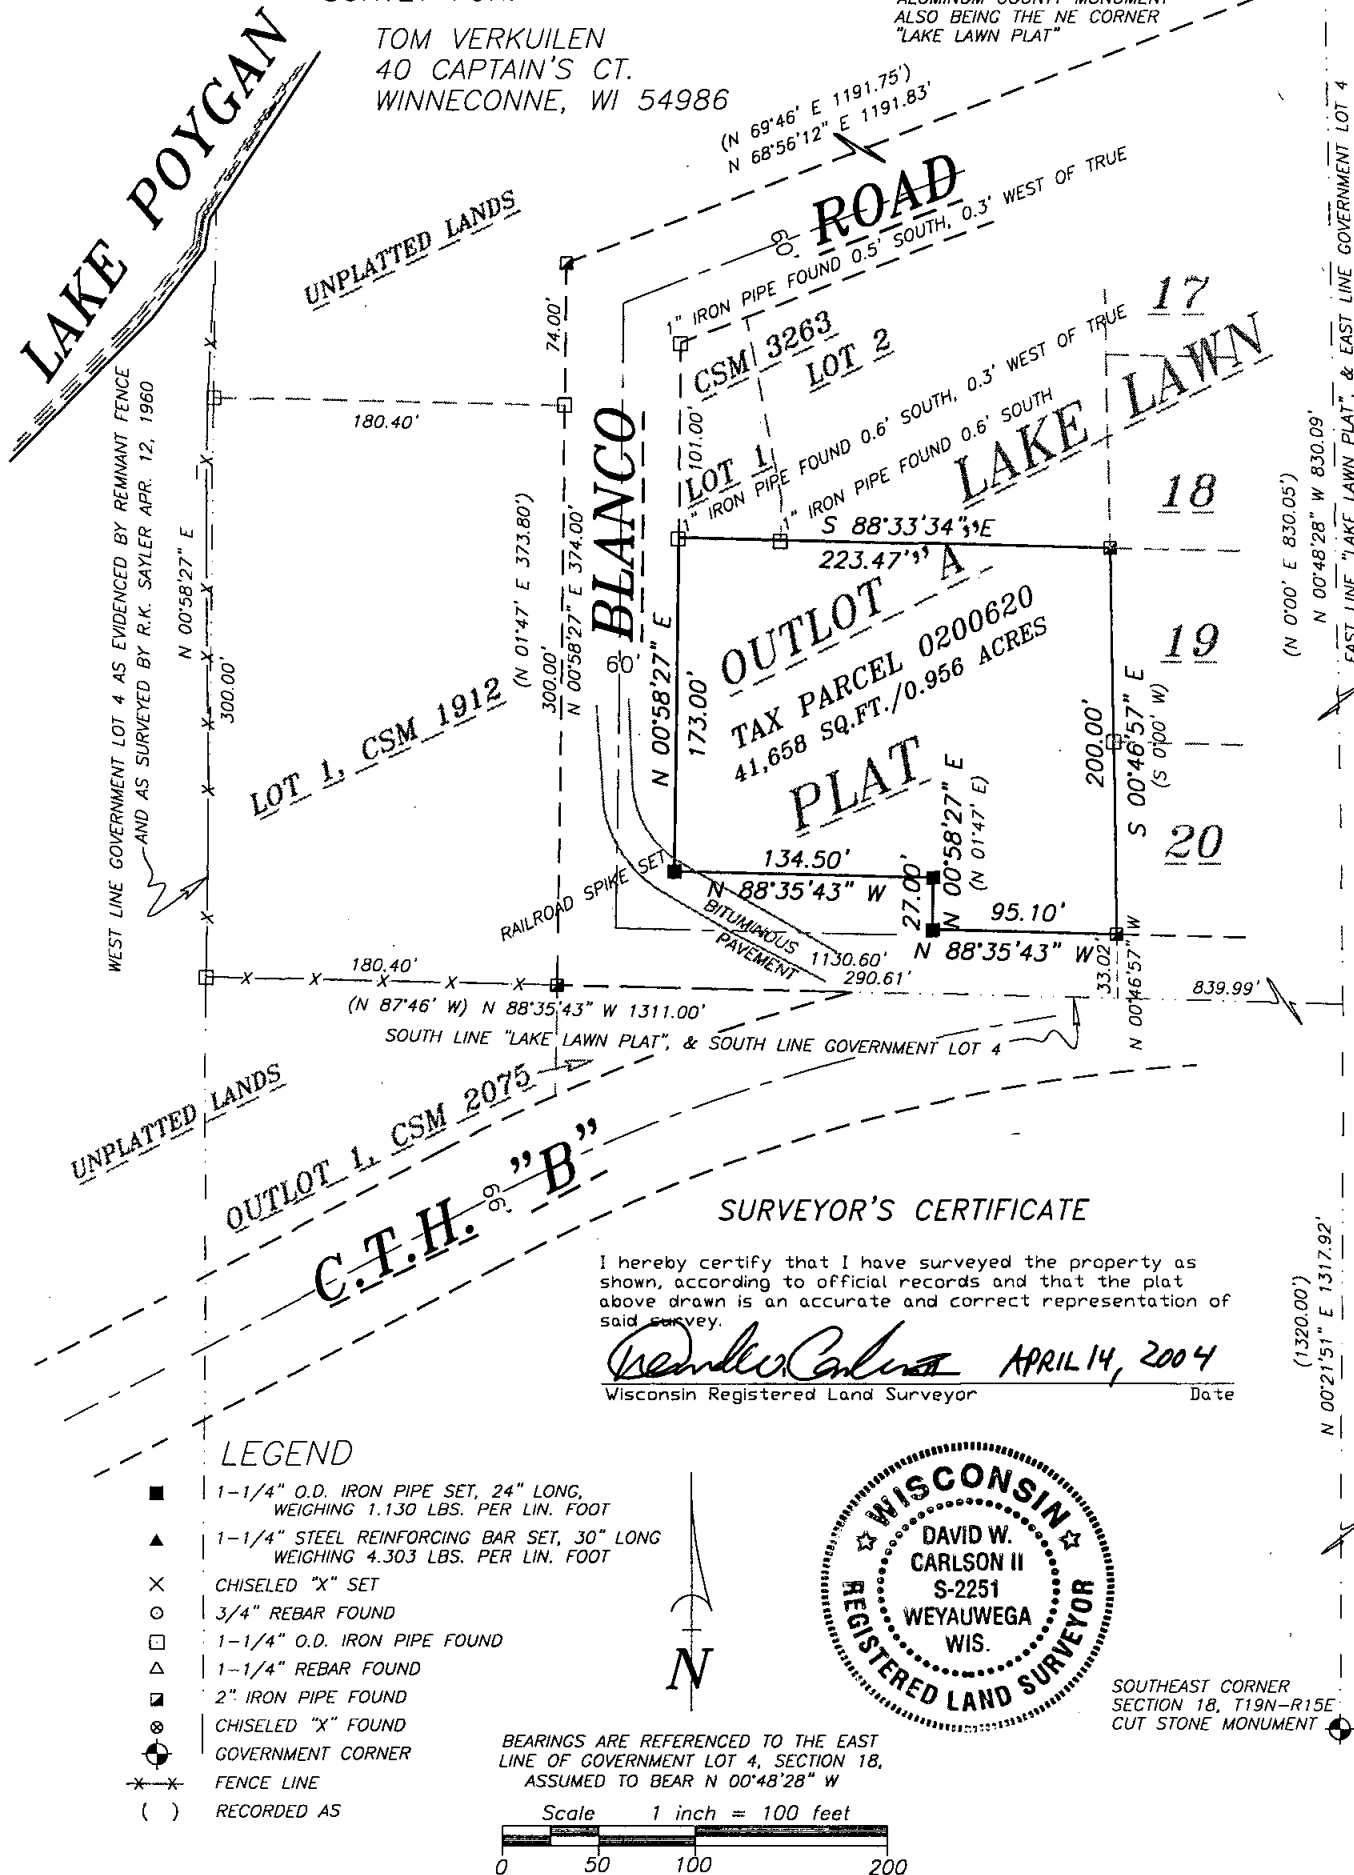

Martenson & Eisele, Inc.

Planning - Surveying - Engineering - Architecture

109 W. Main St., Omro, WI 54963

Phone (920) 685-6240 Fax (920) 685-6340

www.martenson-eisele.com

Email meomro@charter.net

PROJECT NO. 0-0141-010

FIELD BOOK SDR/FILE

FILE 0141010pos.DWG

THIS INSTRUMENT WAS DRAFTED BY: DWC