


PLAT OF SURVEY

THE SOUTH LINE OF LOT 1 AND 2 AND THE EAST LINE OF LOT 2 OF
CERTIFIED SURVEY MAP 3263, IN SECTION 18, TOWNSHIP 19 NORTH,
RANGE 14 EAST, TOWN OF POYGAN, WINNEBAGO COUNTY, WISCONSIN.

SURVEY FOR:

BOB RADTKE
6408 CROSS RD
WINNECONNE, WI 54986

WITNESS CORNER TO EAST 1/4 CORNER
SECTION 18, T19N-R14E
ALUMINUM COUNTY MONUMENT
ALSO BEING THE NE CORNER
"LAKE LAWN PLAT"

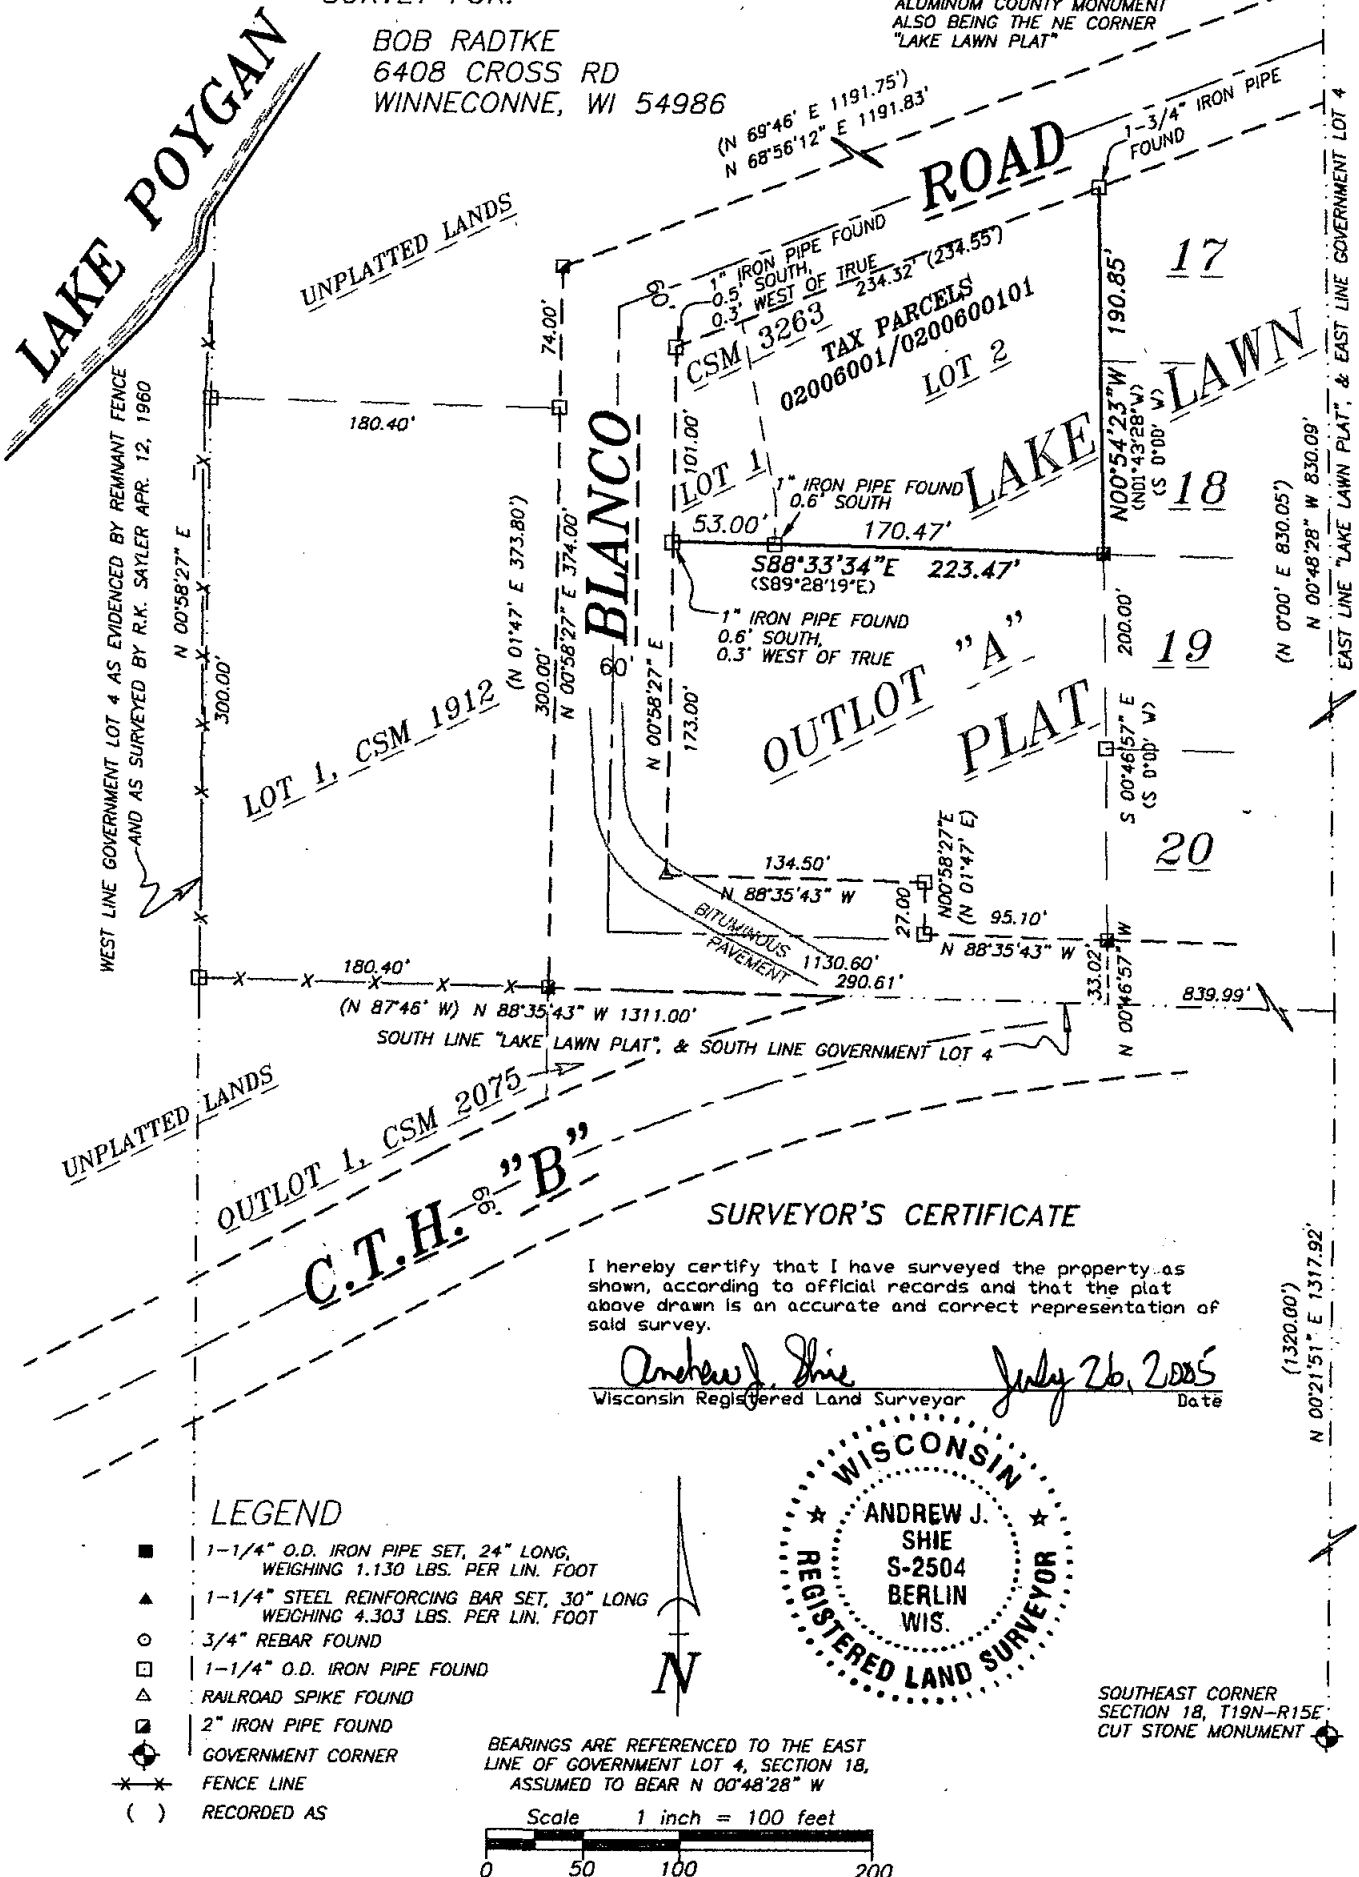

Martenson & Eisele, Inc.

Planning - Surveying - Engineering - Architecture

109 W. Main St., Omro, WI 54963

Phone (920) 685-6240 Fax (920) 685-6340

www.martenson-eisele.com

Email meomro@charter.net

PROJECT NO. 0-1168-001

FIELD BOOK SDR/FILE

FILE 1168001pos.DWG

THIS INSTRUMENT WAS DRAFTED BY: LNO