



PART OF THE NORTHEAST 1/4 OF THE NORTHEAST 1/4 OF SECTION 21, TOWNSHIP 19 NORTH, RANGE 14 EAST, TOWN OF POYGAN, WINNEBAGO COUNTY, WISCONSIN.

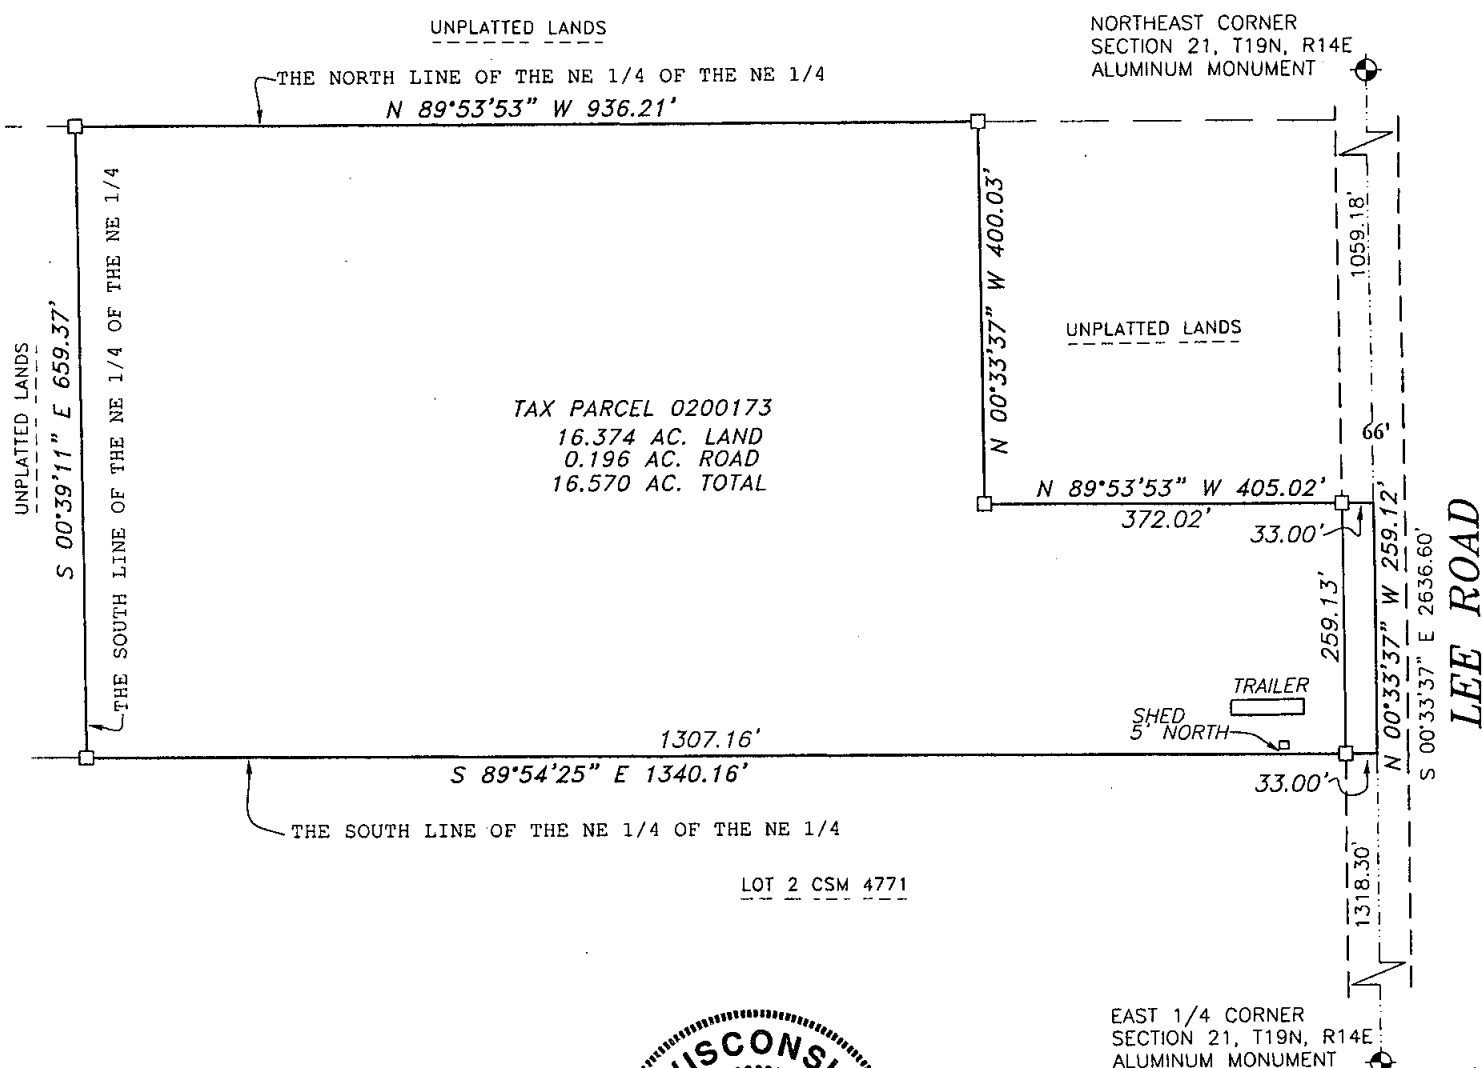

BEARINGS ARE REFERENCED TO THE EAST  
LINE OF THE NORTHEAST 1/4, SECTION 21,  
ASSUMED TO BEAR S 00°33'37" E

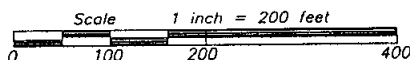

LEGEND

- 1-1/4" O.D. IRON PIPE SET, 18" LONG,  
 WEIGHING 1.130 LBS. PER LIN. FOOT  
 □ 1-1/4" O.D. IRON PIPE FOUND  
 ⦿ GOVERNMENT CORNER  
 ✕-✕-✕ FENCE LINE  
 ( ) RECORDED AS

I hereby certify that I have surveyed the property as shown, according to official records and that the plat above drawn is an accurate and correct representation of said survey.

sa'd survey.  
James Finch 7.3.07  
Wisconsin Registered Land Surveyor Date

**Martenson & Eisele, Inc.**

---

Planning - Surveying - Engineering - Architecture

109 W. Main St., Omro, WI 54963  
Phone (920) 685-6240 Fax (920) 685-6340

www.martenson-eisele.com  
Email meomro@charter.net

PROJECT NO. 0-1340-001

FIELD BOOK      SDR/FILE

FILE 1340001POS.DWG

THIS INSTRUMENT WAS DRAFTED BY:LNL