


PLAT OF SURVEY

THE EAST 1/2 OF THE SOUTHEAST 1/4 OF THE ~~NORTHEAST~~ 1/4 OF SECTION 22, 23
TOWNSHIP 19 NORTH, RANGE 14 EAST, TOWN OF POYGAN, WINNEBAGO COUNTY, WISCONSIN.


SURVEY FOR:
LARRY KEYS
5803 CHURCH ROAD
OMRO, WI 54963

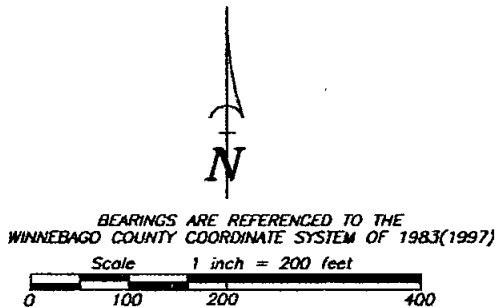

SURVEYOR'S CERTIFICATE


I hereby certify that I have surveyed the property as shown, according to official records and that the plat above drawn is an accurate and correct representation of said survey.

James E. Smith 10.3.06
Wisconsin Registered Land Surveyor Date

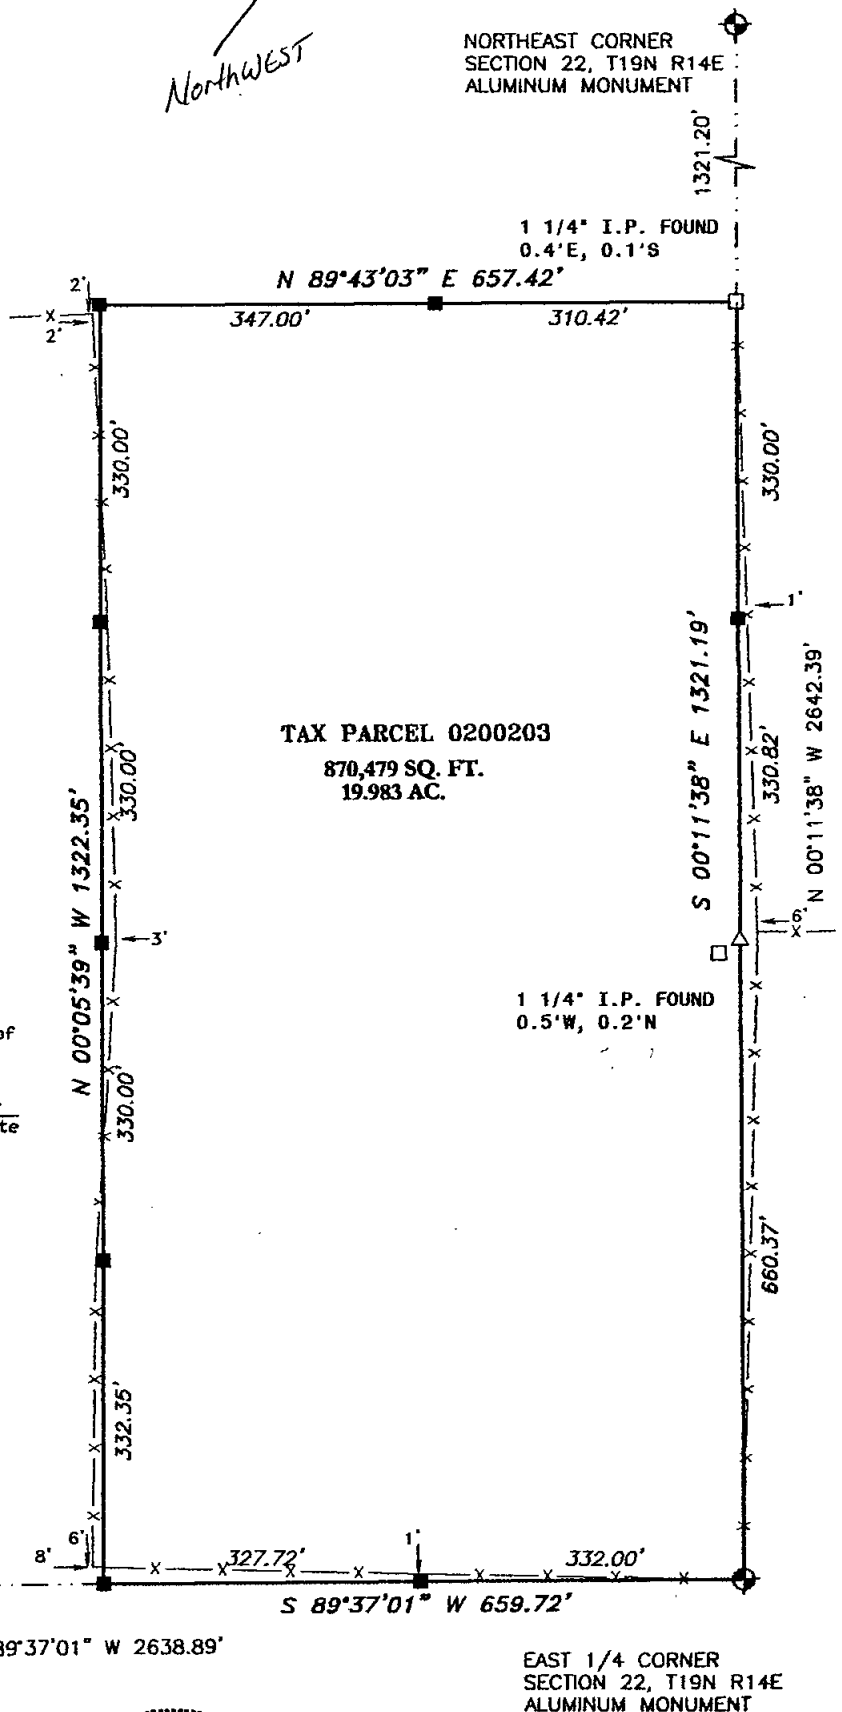

LEGEND

- 1-1/4" O.D. IRON PIPE SET, 18" LONG, WEIGHING 1.130 LBS. PER LIN. FOOT
- △ 1-1/2" O.D. IRON PIPE FOUND
- 1-1/4" O.D. IRON PIPE FOUND
- ⊕ GOVERNMENT CORNER
- FENCE LINE

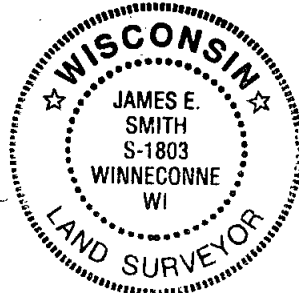

Martenson & Eisele, Inc.

Planning - Surveying - Engineering - Architecture

169 W. Main St., Omro, WI 54963
Phone (920) 685-6240 Fax (920) 685-6340

www.martenson-eisele.com
Email meomro@charter.net

PROJECT NO. 0-1251-002

FIELD BOOK SDR/FILE

FILE 1251002CSM.DWG

THIS INSTRUMENT WAS DRAFTED BY: AJS