

"PLAT OF SURVEY"



LOT 13 OF CERTIFIED SURVEY MAP NUMBER 5481 AS RECORDED IN VOLUME 1 OF CERTIFIED SURVEY MAPS ON PAGE 5481 AS DOCUMENT NUMBER 1307246, LOCATED IN THE SOUTHWEST 1/4 OF SECTION 27, TOWNSHIP 19 NORTH, RANGE 14 EAST, TOWN OF POYGAN, WINNEBAGO COUNTY, WISCONSIN.
SAID PARCEL CONTAINS 335,844 SQUARE FEET (7.7099 ACRES) OF LAND MORE OR LESS.

CLIENT:
PETER EERNISSE
W3148 LOCHBUR LANE
FREEDOM, WISCONSIN 54913

LEGEND:

- = 1" X 18" O.D. IRON PIPE WITH CAROW CAP SET, WEIGHING 1.13 LBS. PER LIN. FT.
- ⊗ = 3/4" SOLID ROUND IRON REBAR FOUND
- () = RECORDED AS


BEARINGS SHOWN PER THE WINNEBAGO COUNTY COORDINATE SYSTEM.

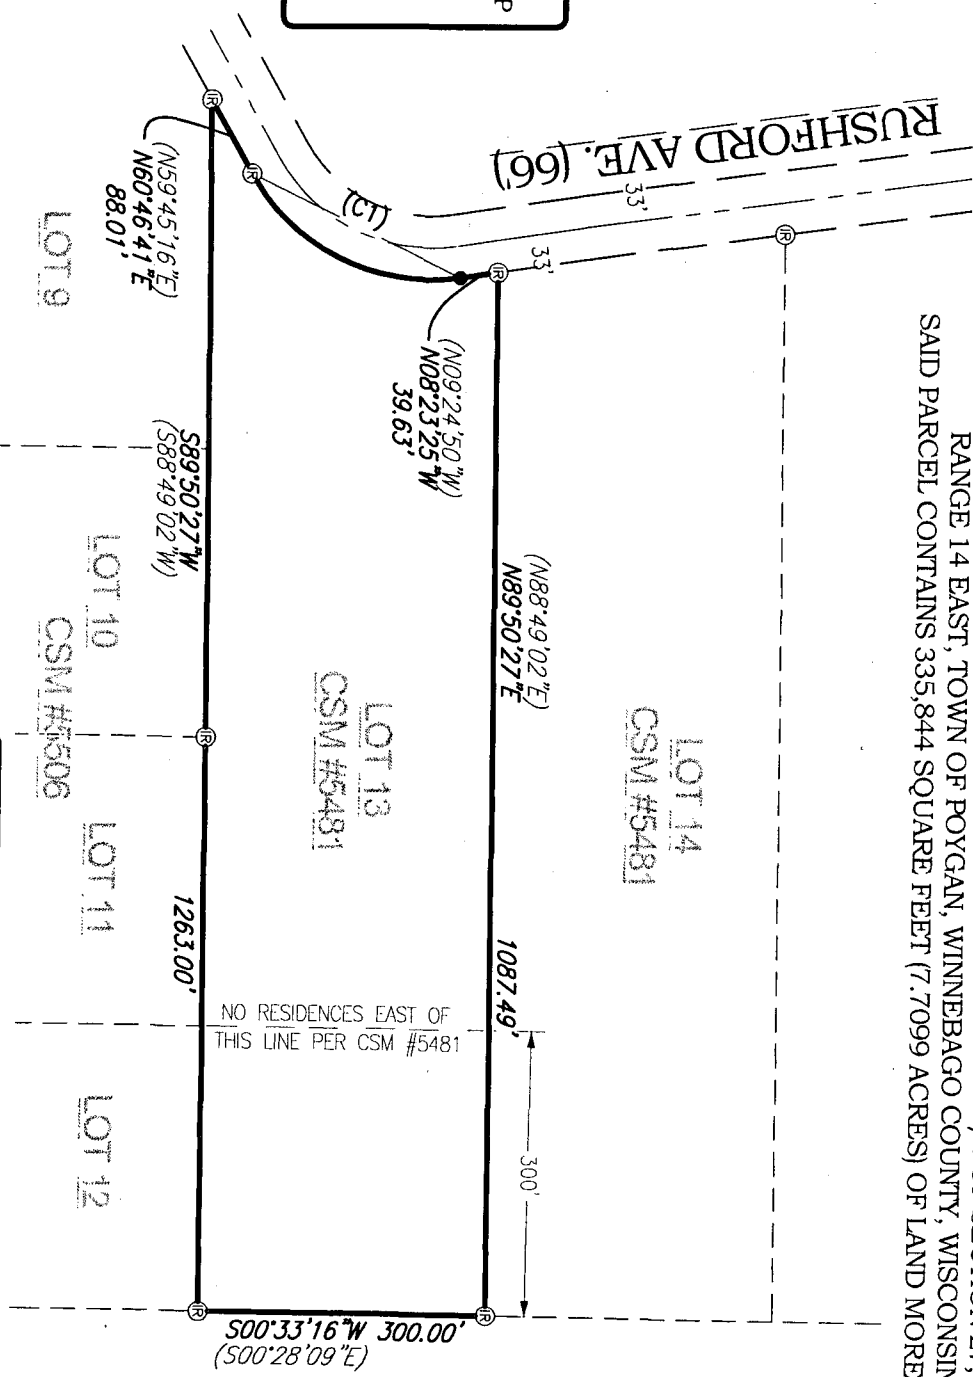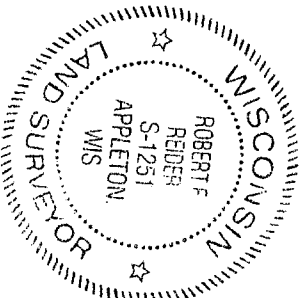

CURVE TABLE:						
CURVE	RADIUS	CENTRAL ANGLE	ARC LENGTH	CHORD BEARING	CHORD LENGTH	TANGENT BEARING
C1	214.31	69°10'06"	258.71	N26°11'38"E	243.29	N60°46'41"E N08°23'25"E

I HEREBY CERTIFY THAT I HAVE SURVEYED THE ABOVE DESCRIBED PROPERTY AS SHOWN ACCORDING TO THE OFFICIAL RECORDS AND THAT THIS PLAT OF SURVEY IS A CORRECT REPRESENTATION OF SAID SURVEY TO THE BEST OF MY KNOWLEDGE AND BELIEF.

Robert F. Reider
ROBERT F. REIDER, PLS-1251
DATED 9-29-15

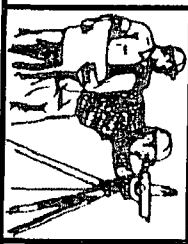

CAROW LAND SURVEYING CO., INC.
615 N. LYNNDALE DRIVE, P.O. BOX 1297
APPLETON, WISCONSIN 54912-1297
PHONE: (920)731-4168 FAX: (920)731-5673

SCALE 1" = 200'
DRAWN BY CP RDD
PROJECT NO. A1509.4