


PLAT OF SURVEY

ALL OF THE SOUTHWEST 1/4, OF THE NORTHWEST 1/4, THE NORTHWEST 1/4,
OF THE SOUTHWEST 1/4, THE SOUTH 1/2 OF THE SOUTHEAST 1/4, OF THE NORTHWEST 1/4,
OF SECTION 28, ALL IN TOWNSHIP 19 NORTH, RANGE 14 EAST,
TOWN OF POYGAN, WINNEBAGO COUNTY, WISCONSIN.

SURVEY FOR:
PAUL LANDIG
5718 GEORGE'S ALLEY
WINNECONNE, WI 54986

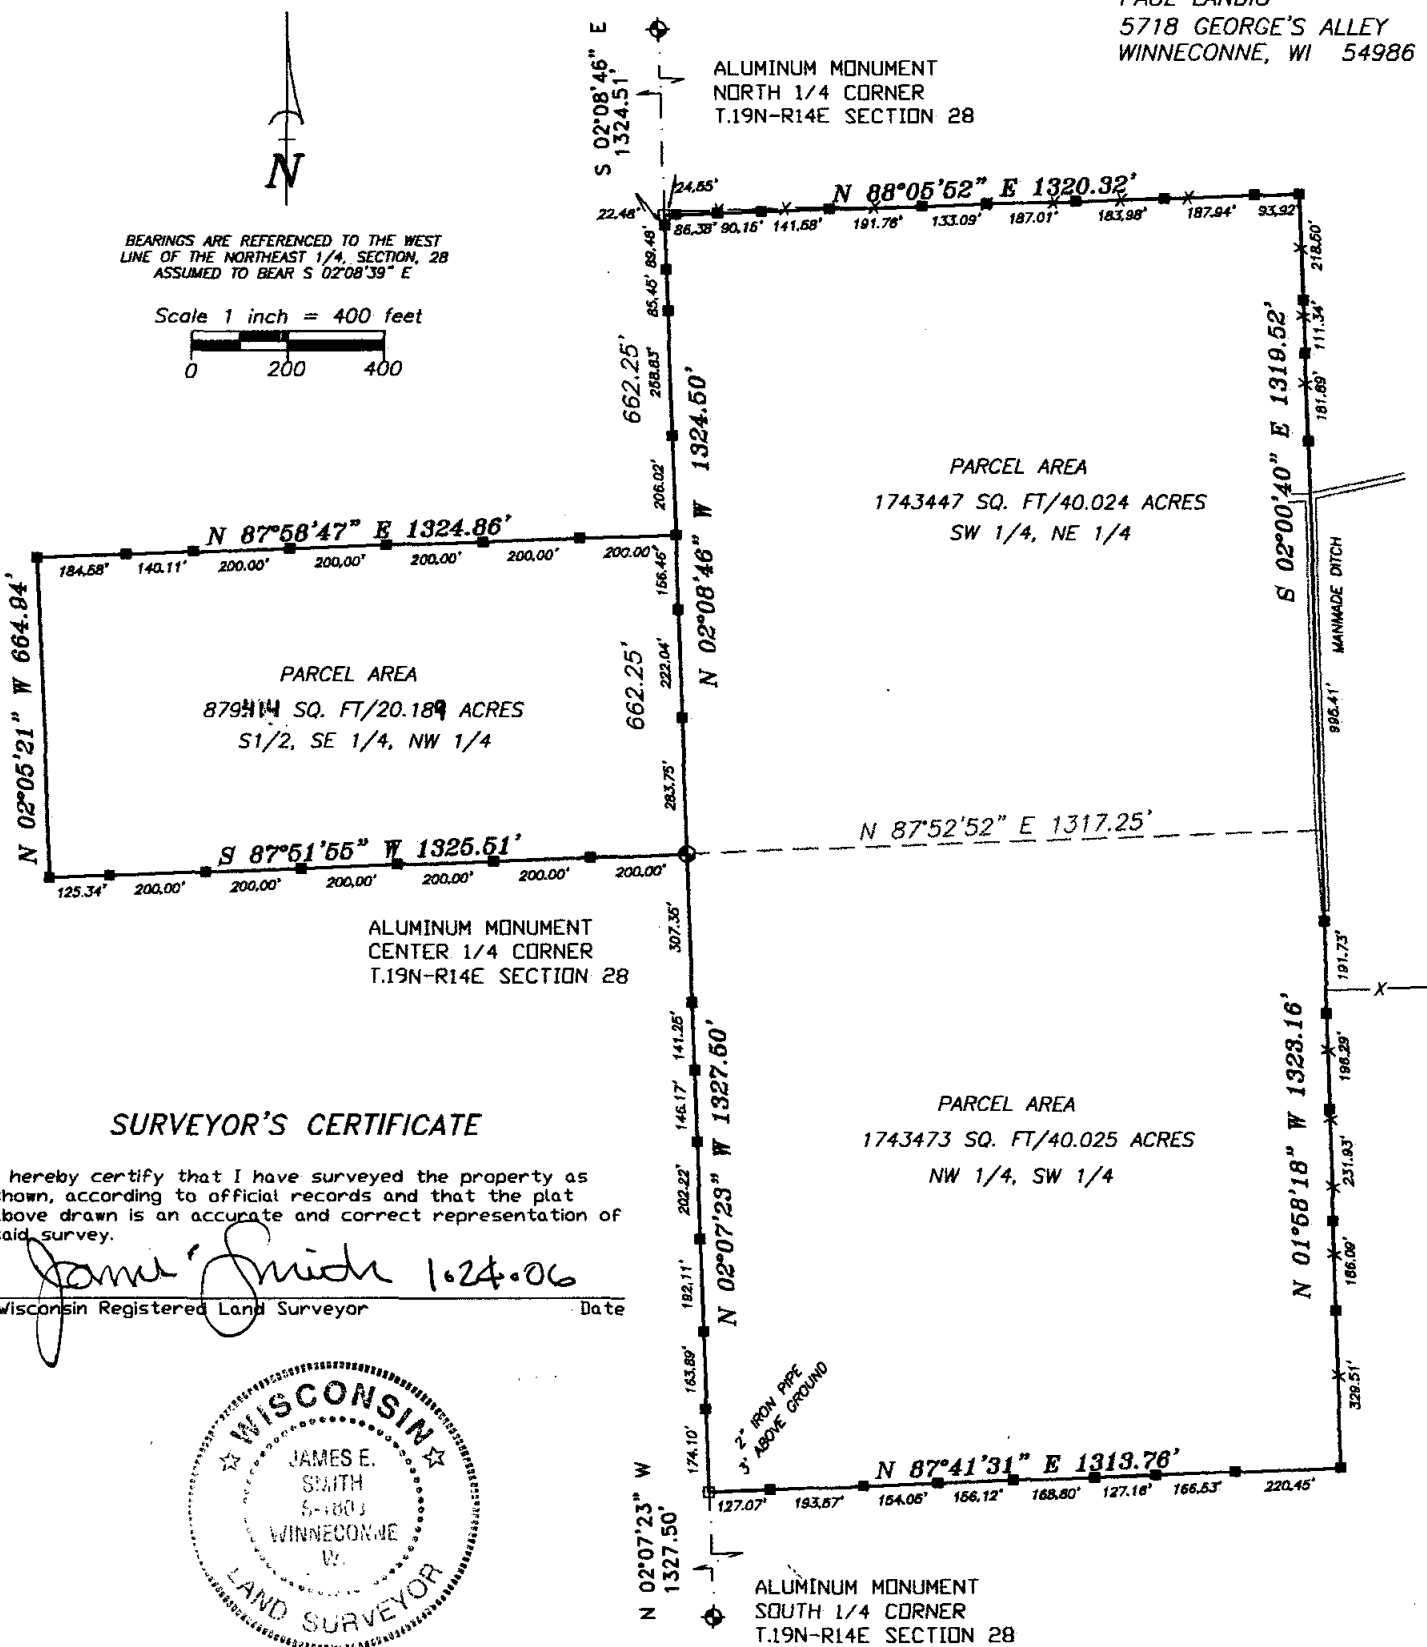

Martenson & Eisele, Inc.

Planning - Surveying - Engineering - Architecture

109 W. Main St., Omro, WI 54963

Phone (920) 685-6240 Fax (920) 685-6340

www.martenson-eisele.com

Email meomro@charter.net

LEGEND

- 1" IRON PIPE SET, 24" LONG,
WEIGHING 1.130 LBS. PER LIN. FOOT
- 1" IRON PIPE FOUND
- ⊕ GOVERNMENT CORNER
- FENCE LINE

PROJECT NO. 0-0114-005

FIELD BOOK SDR/FILE

FILE 0114005POS.DWG