


PLAT OF SURVEY

THE NORTHWEST 1/4 OF THE SOUTHWEST 1/4 OF SECTION 28, TOWNSHIP 19 NORTH, RANGE 14 EAST, TOWN OF POYGAN, WINNEBAGO COUNTY, WISCONSIN.

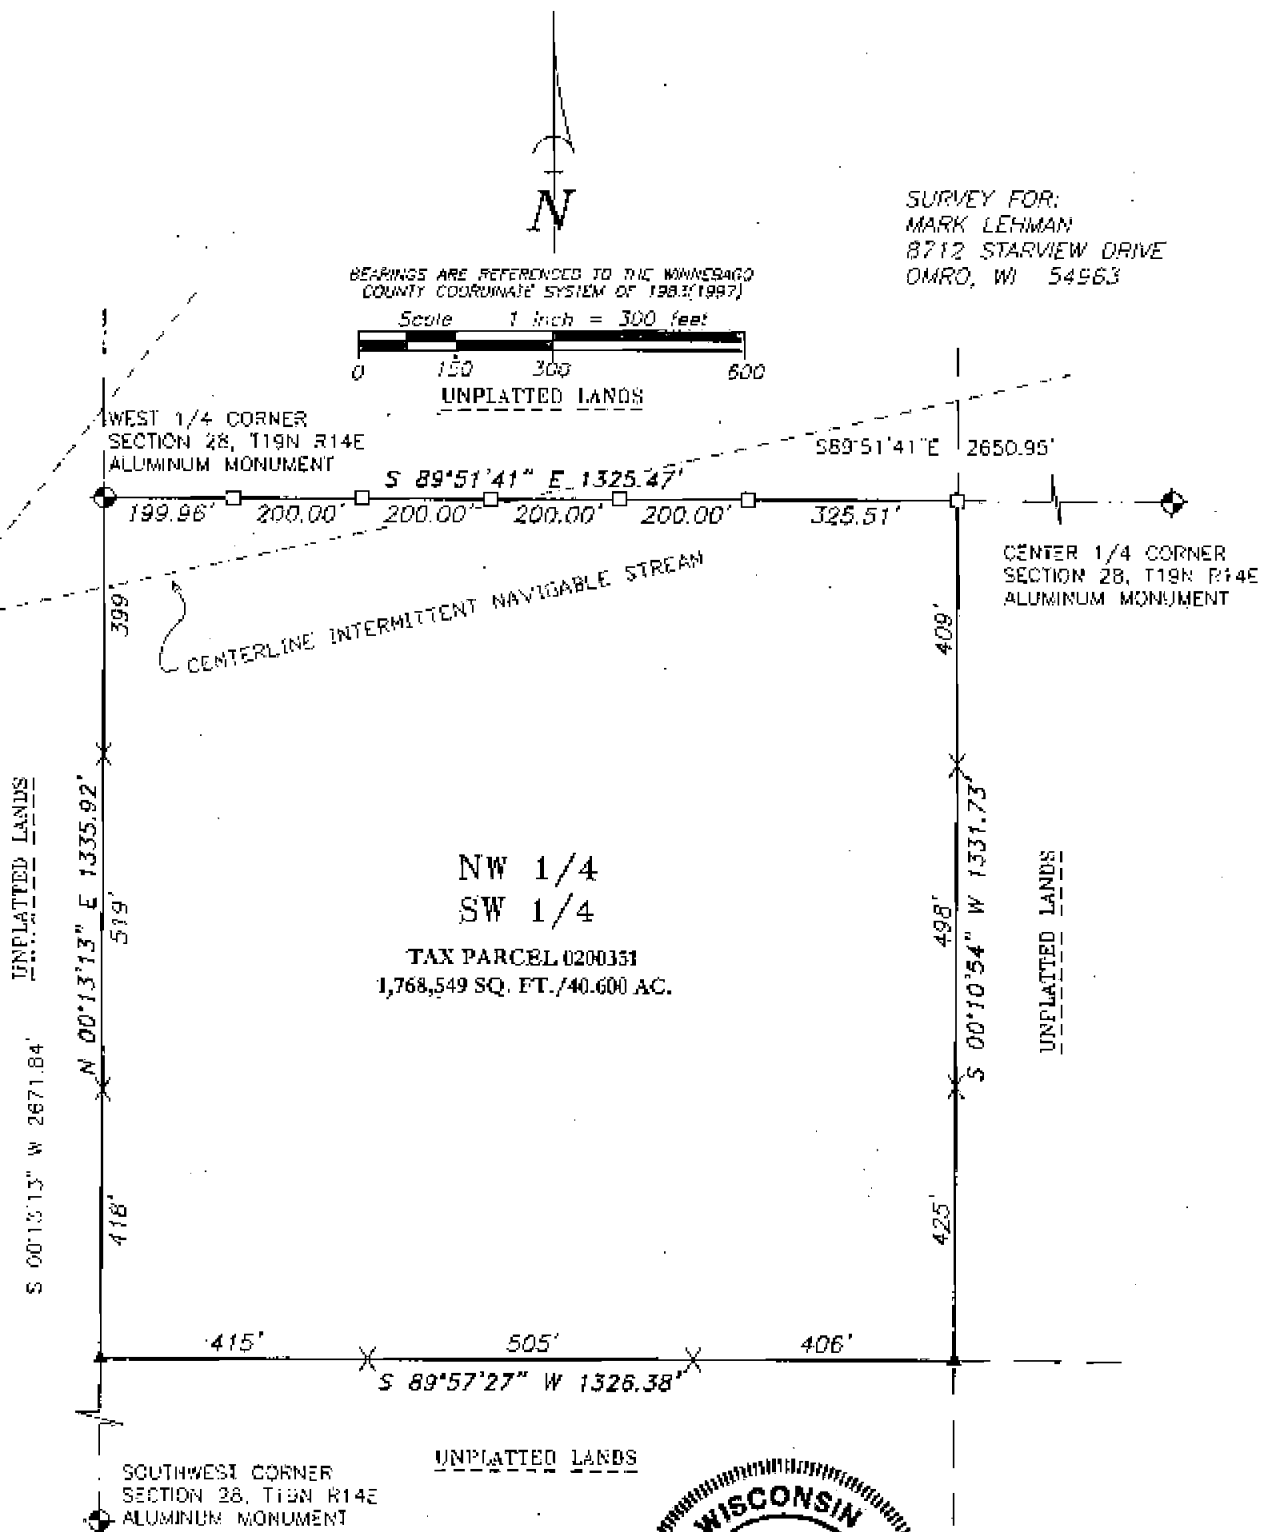

LEGEND

- ▲ 1-1/4" STEEL REINFORCING BAR SET, 30" LONG
WEIGHING 4.503 LBS. PER LIN. FOOT
- 1-1/4" O.D. IRON PIPE FOUND
- X FENCE POST SET
- GOVERNMENT CORNER



SURVEYOR'S CERTIFICATE

I hereby certify that I have surveyed the property as shown, according to official records and that the plat above drawn is an accurate and correct representation of said survey.

Chester J. Shie September 25, 2009
 Consign Registered Land Surveyor Date

Martenson & Eisele, Inc.

109 West Main Street
Omro, WI 54963
www.martenson-eisele.com
P 920.685.6240 F 920.685.6340

Planning
Environmental
Surveying
Engineering
Architecture

PROJECT NO. 0-1551-001

FIELD BOOK SDR/FILE

FILE 1551001P05.DWG

THIS INSTRUMENT WAS DRAFTED BY: AJS