


PLAT OF SURVEY

ALL OF THE SOUTHWEST 1/4, OF THE NORTHWEST 1/4, THE NORTHWEST 1/4,
OF THE SOUTHWEST 1/4, THE SOUTH 1/2 OF THE SOUTHEAST 1/4, OF THE NORTHWEST 1/4,
OF SECTION 28, ALL IN TOWNSHIP 19 NORTH, RANGE 14 EAST,
TOWN OF POYGAN, WINNEBAGO COUNTY, WISCONSIN.


SURVEY FOR:
PAUL LANDIG
5718 GEORGE'S ALLEY
WINNECONNE, WI 54986

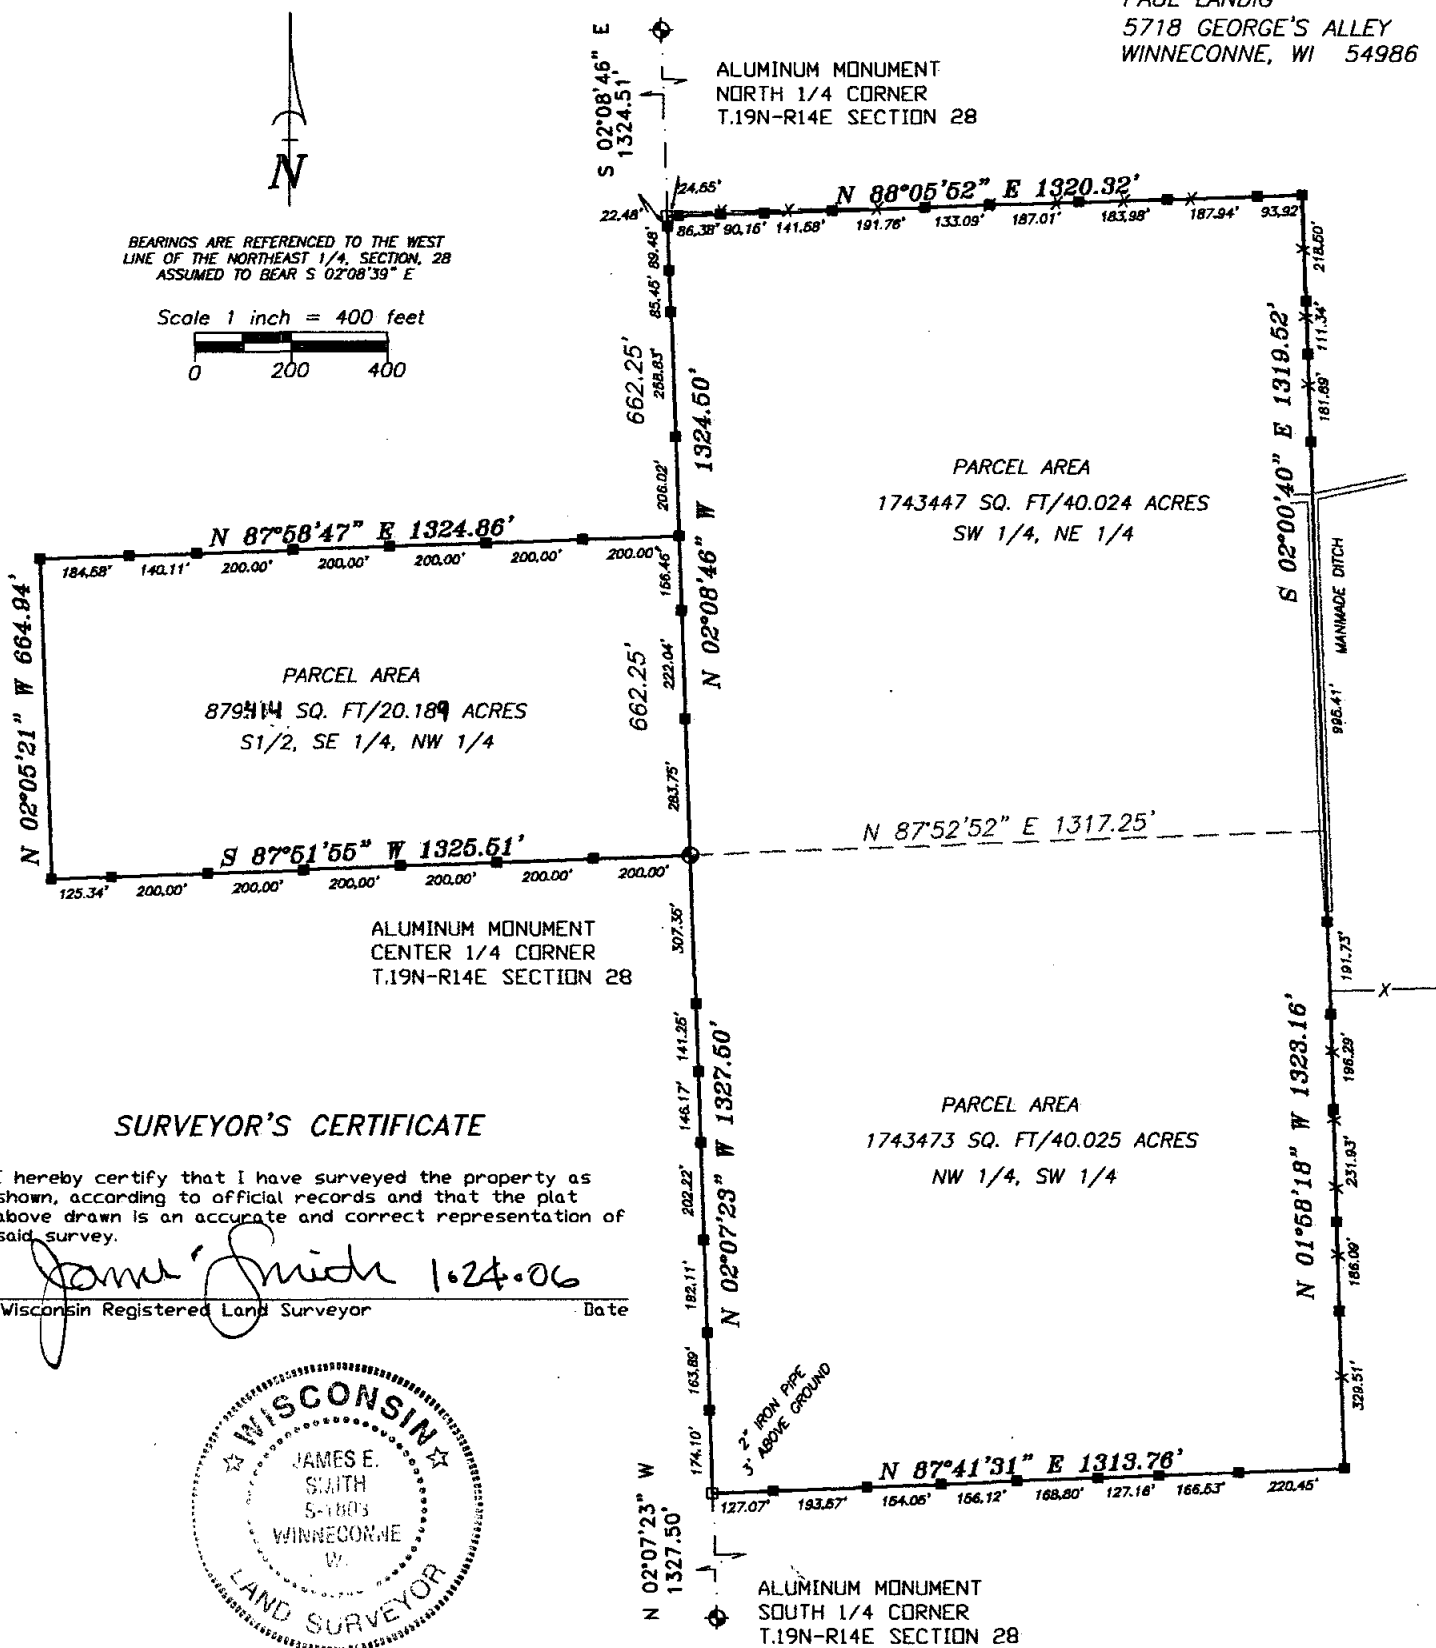

SURVEYOR'S CERTIFICATE

I hereby certify that I have surveyed the property as shown, according to official records and that the plat above drawn is an accurate and correct representation of said survey.

James E. Smith 1.24.06
Wisconsin Registered Land Surveyor Date

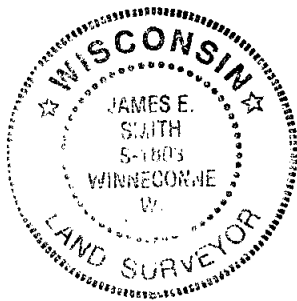

Martenson & Eisele, Inc.

Planning - Surveying - Engineering - Architecture

109 W. Main St., Omro, WI 54963
Phone (920) 685-6240 Fax (920) 685-6340
www.martenson-eisele.com
Email mcomro@charter.net

LEGEND

- 1" IRON PIPE SET, 24" LONG, WEIGHING 1.130 LBS. PER LIN. FOOT
- 1" IRON PIPE FOUND
- ⊕ GOVERNMENT CORNER
- FENCE LINE

PROJECT NO. 0-0114-005
FIELD BOOK SDR/FILE
FILE 0114005POS.DWG