


PLAT OF SURVEY

PART OF THE NORTHWEST 1/4 AND PART OF THE NORTHEAST 1/4, LOCATED
IN SECTION 30, TOWNSHIP 19 NORTH, RANGE 14 EAST, TOWN OF POYGAN,
WINNEBAGO COUNTY, WISCONSIN.

SURVEY FOR:

CAROL KRATZ
9597 CTH "D"
WINNECONNE, WI 54986

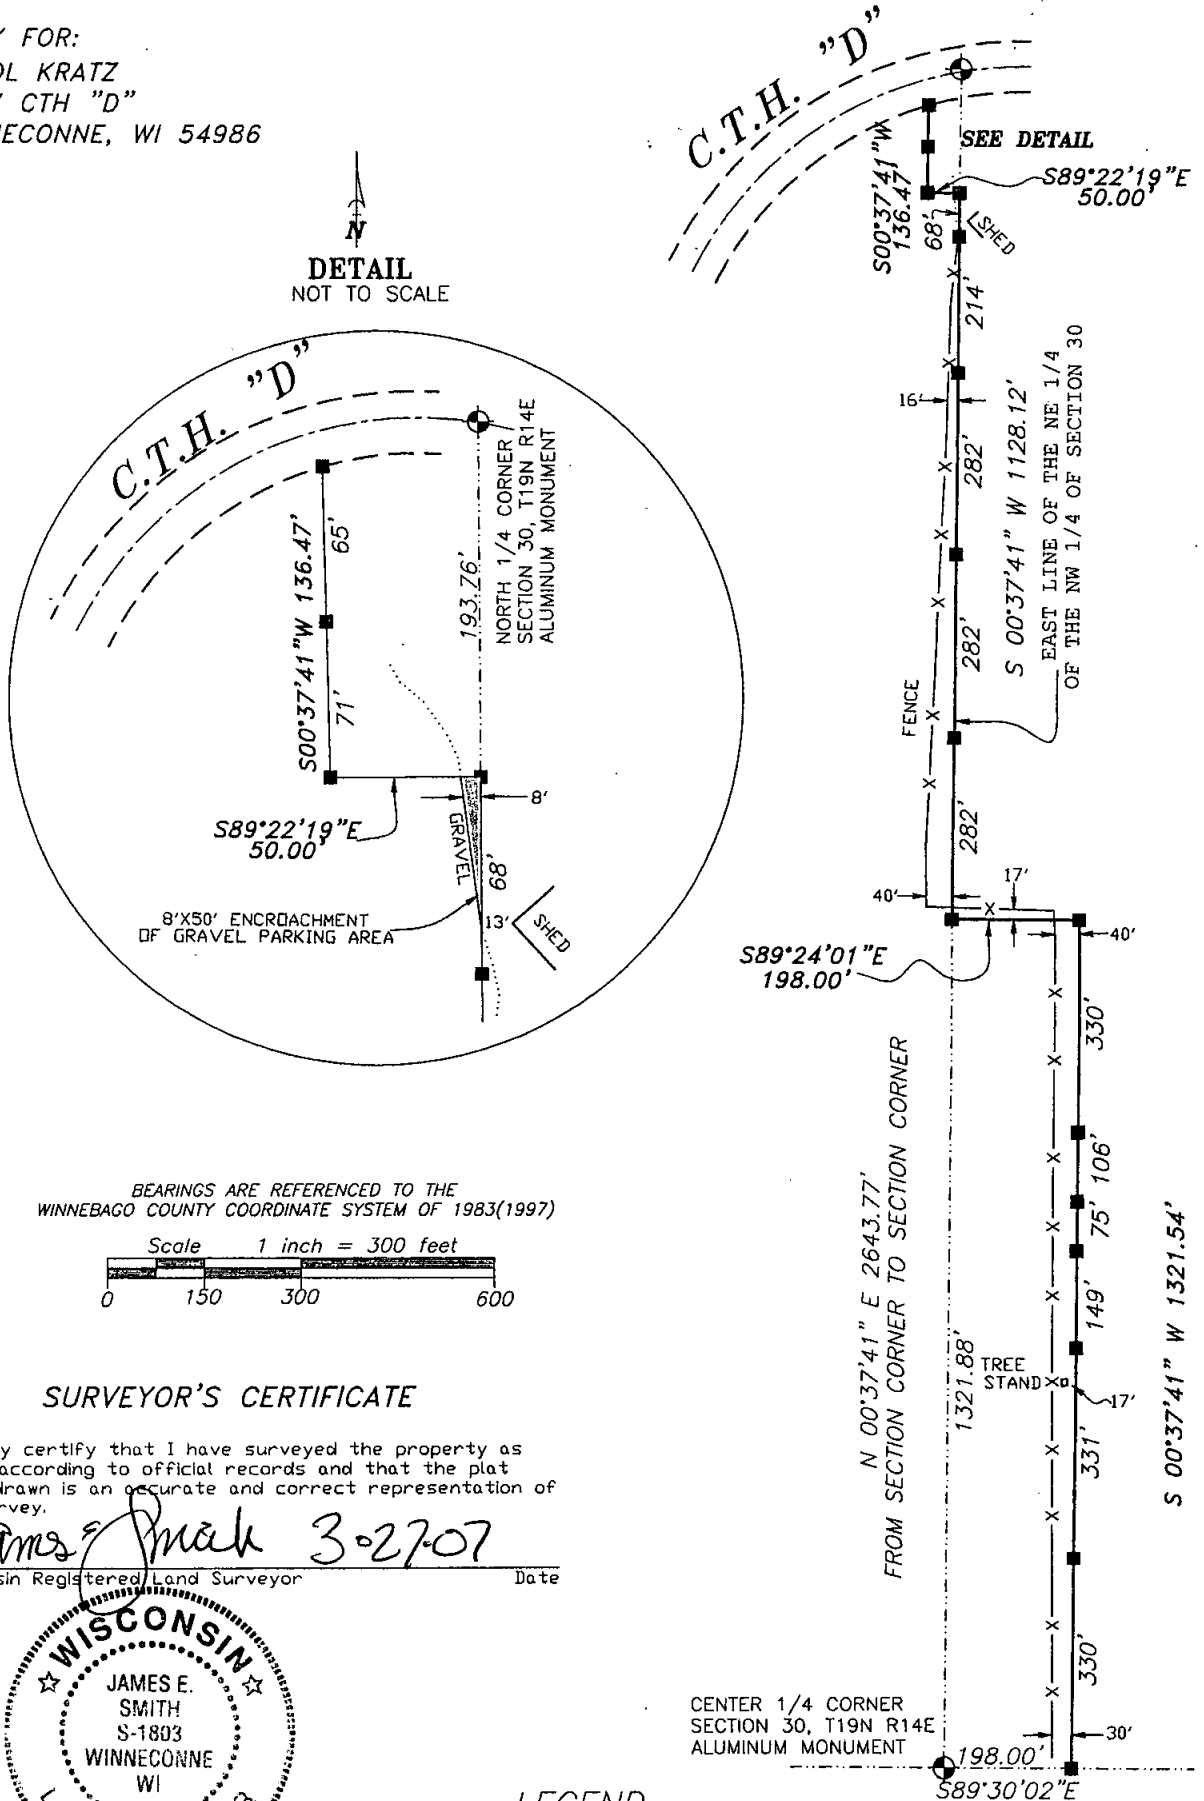

SURVEYOR'S CERTIFICATE

I hereby certify that I have surveyed the property as shown, according to official records and that the plat above drawn is an accurate and correct representation of said survey.

James E. Smith 3-27-07
Wisconsin Registered Land Surveyor Date



Martenson & Eisele, Inc.

Planning - Surveying - Engineering - Architecture

109 W. Main St., Omro, WI 54963
Phone (920) 685-6240 Fax (920) 685-6340
www.martenson-eisele.com
Email meomro@charter.net

PROJECT NO. 0-1302-001

FIELD BOOK SDR/FILE

FILE 1302001POS.DWG

THIS INSTRUMENT WAS DRAFTED BY: LNL