


PLAT OF SURVEY

ALL OF THE FRACTIONAL NORTHWEST 1/4 OF THE SOUTHWEST 1/4, AND THE FRACTIONAL SOUTHWEST 1/4 OF THE SOUTHWEST 1/4, EXCEPTING THE NORTH 4 ACRES THEREOF, ALL IN SECTION 31, TOWNSHIP 19 NORTH, RANGE 14 EAST, TOWN OF POYGAN, WINNEBAGO COUNTY, WISCONSIN.

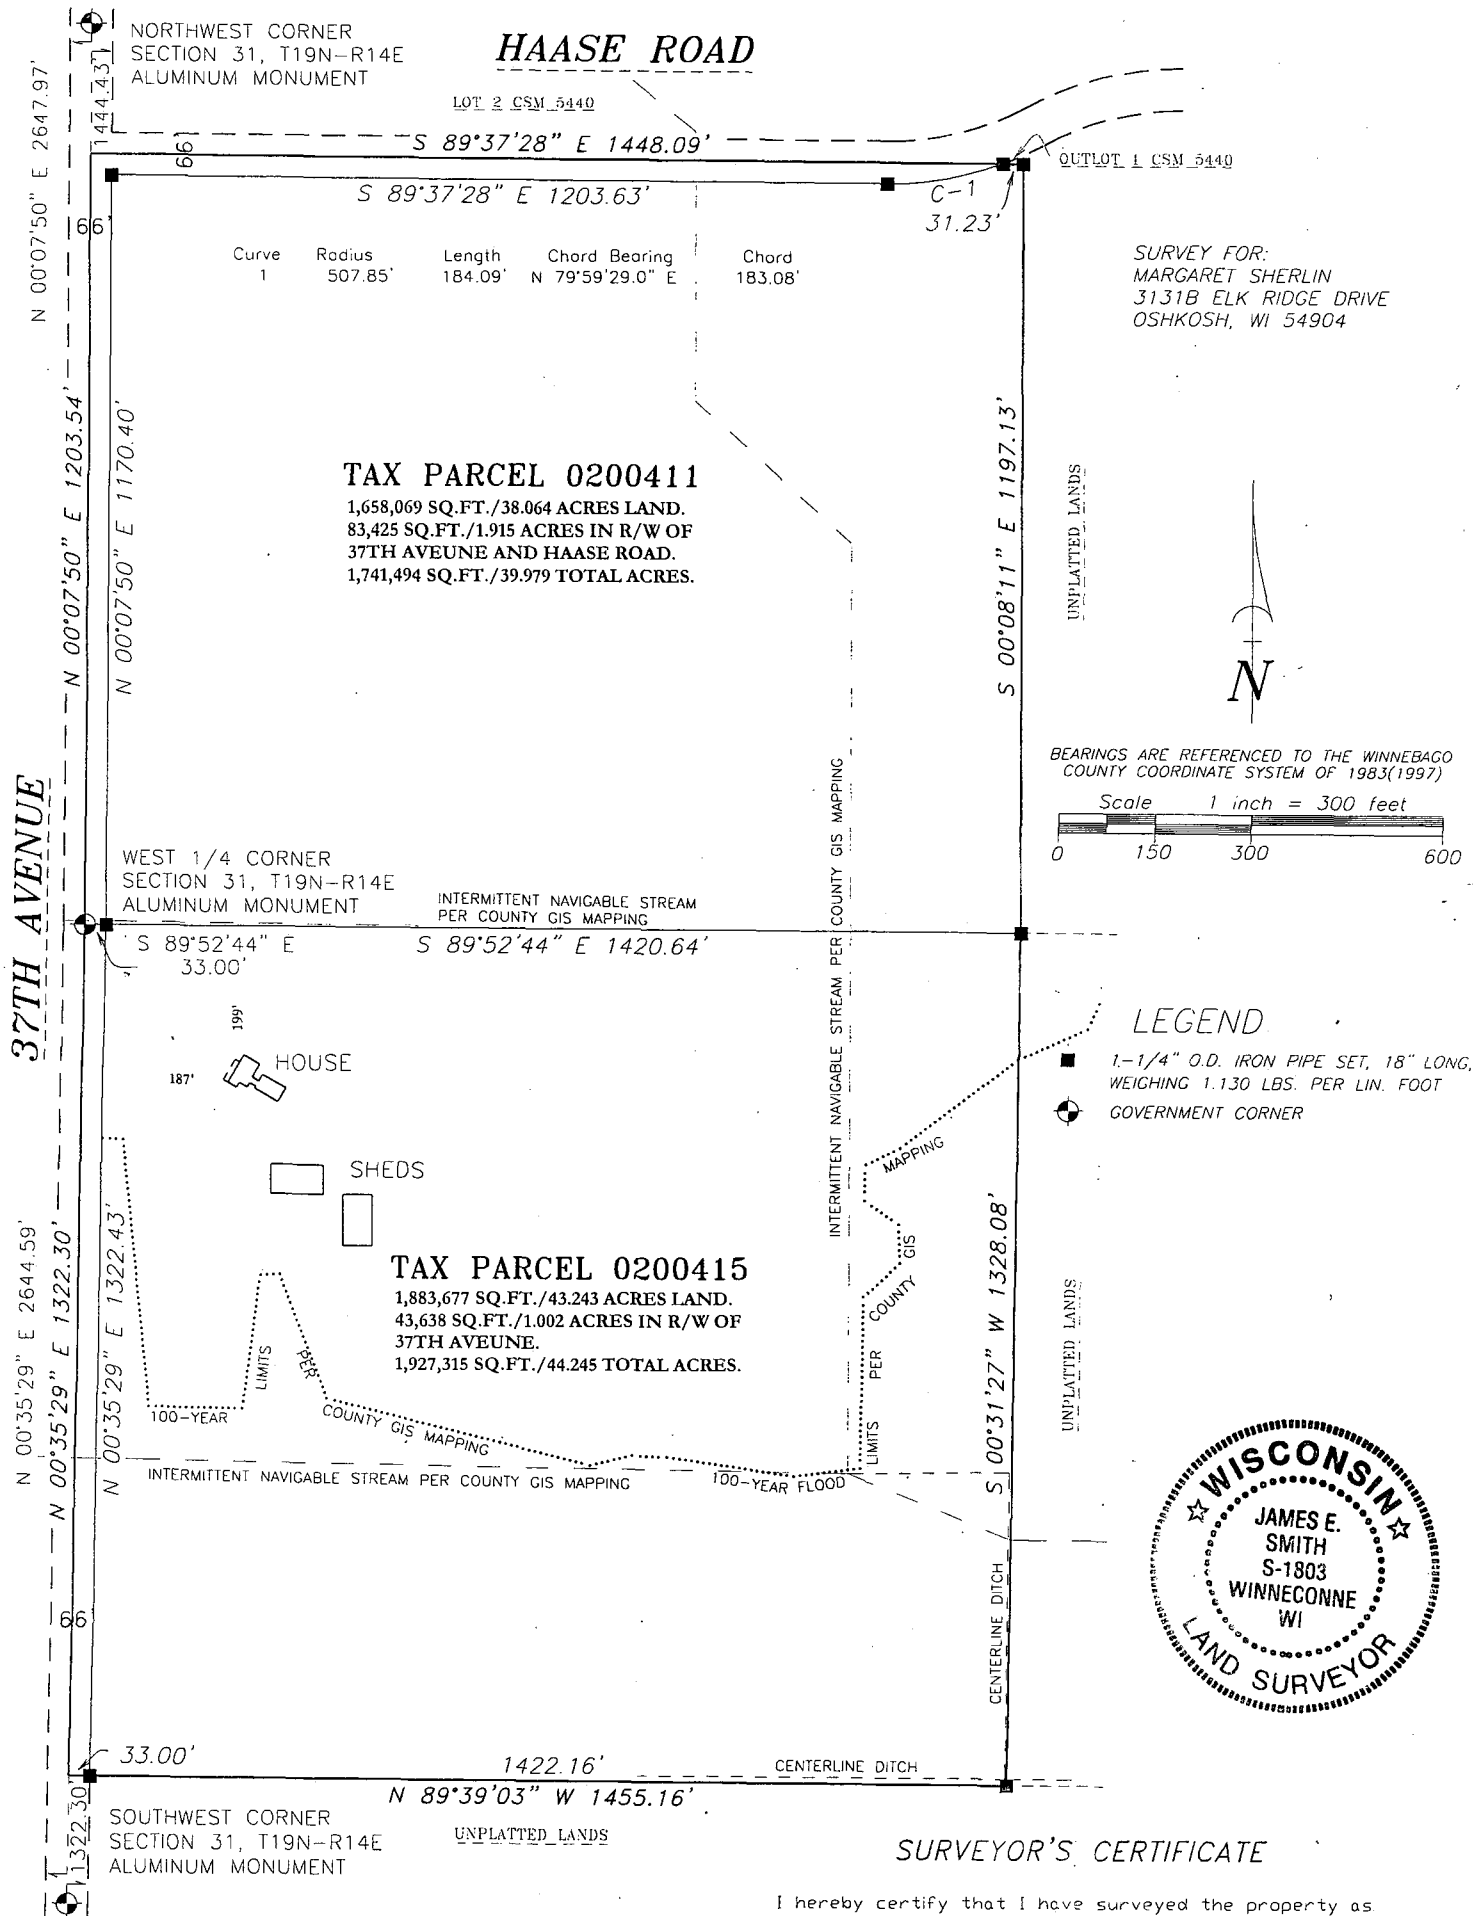

SURVEYOR'S CERTIFICATE

I hereby certify that I have surveyed the property as shown, according to official records and that the plat above drawn is an accurate and correct representation of said survey.

James E. Smith 6-7-12
Wisconsin Registered Land Surveyor Date

Martenson & Eisele, Inc.



109 West Main Street
Omro, WI 54963
www.martenson-eisele.com
P 920.685.6240 F 920.685.6340

Planning
Environmental
Surveying
Engineering
Architecture

PROJECT NO. D-1722-001

FILE 1722001POS.DWG

THIS INSTRUMENT WAS DRAFTED BY: DSL