


PLAT OF SURVEY

ALL OF LOT 3 AND LOT 4 OF CERTIFIED SURVEY MAP 4840, BEING PART OF THE SOUTHEAST 1/4 OF THE SOUTHWEST 1/4, SECTION 33, TOWNSHIP 19 NORTH, RANGE 14 EAST, TOWN OF POYGAN, WINNEBAGO COUNTY, WISCONSIN.

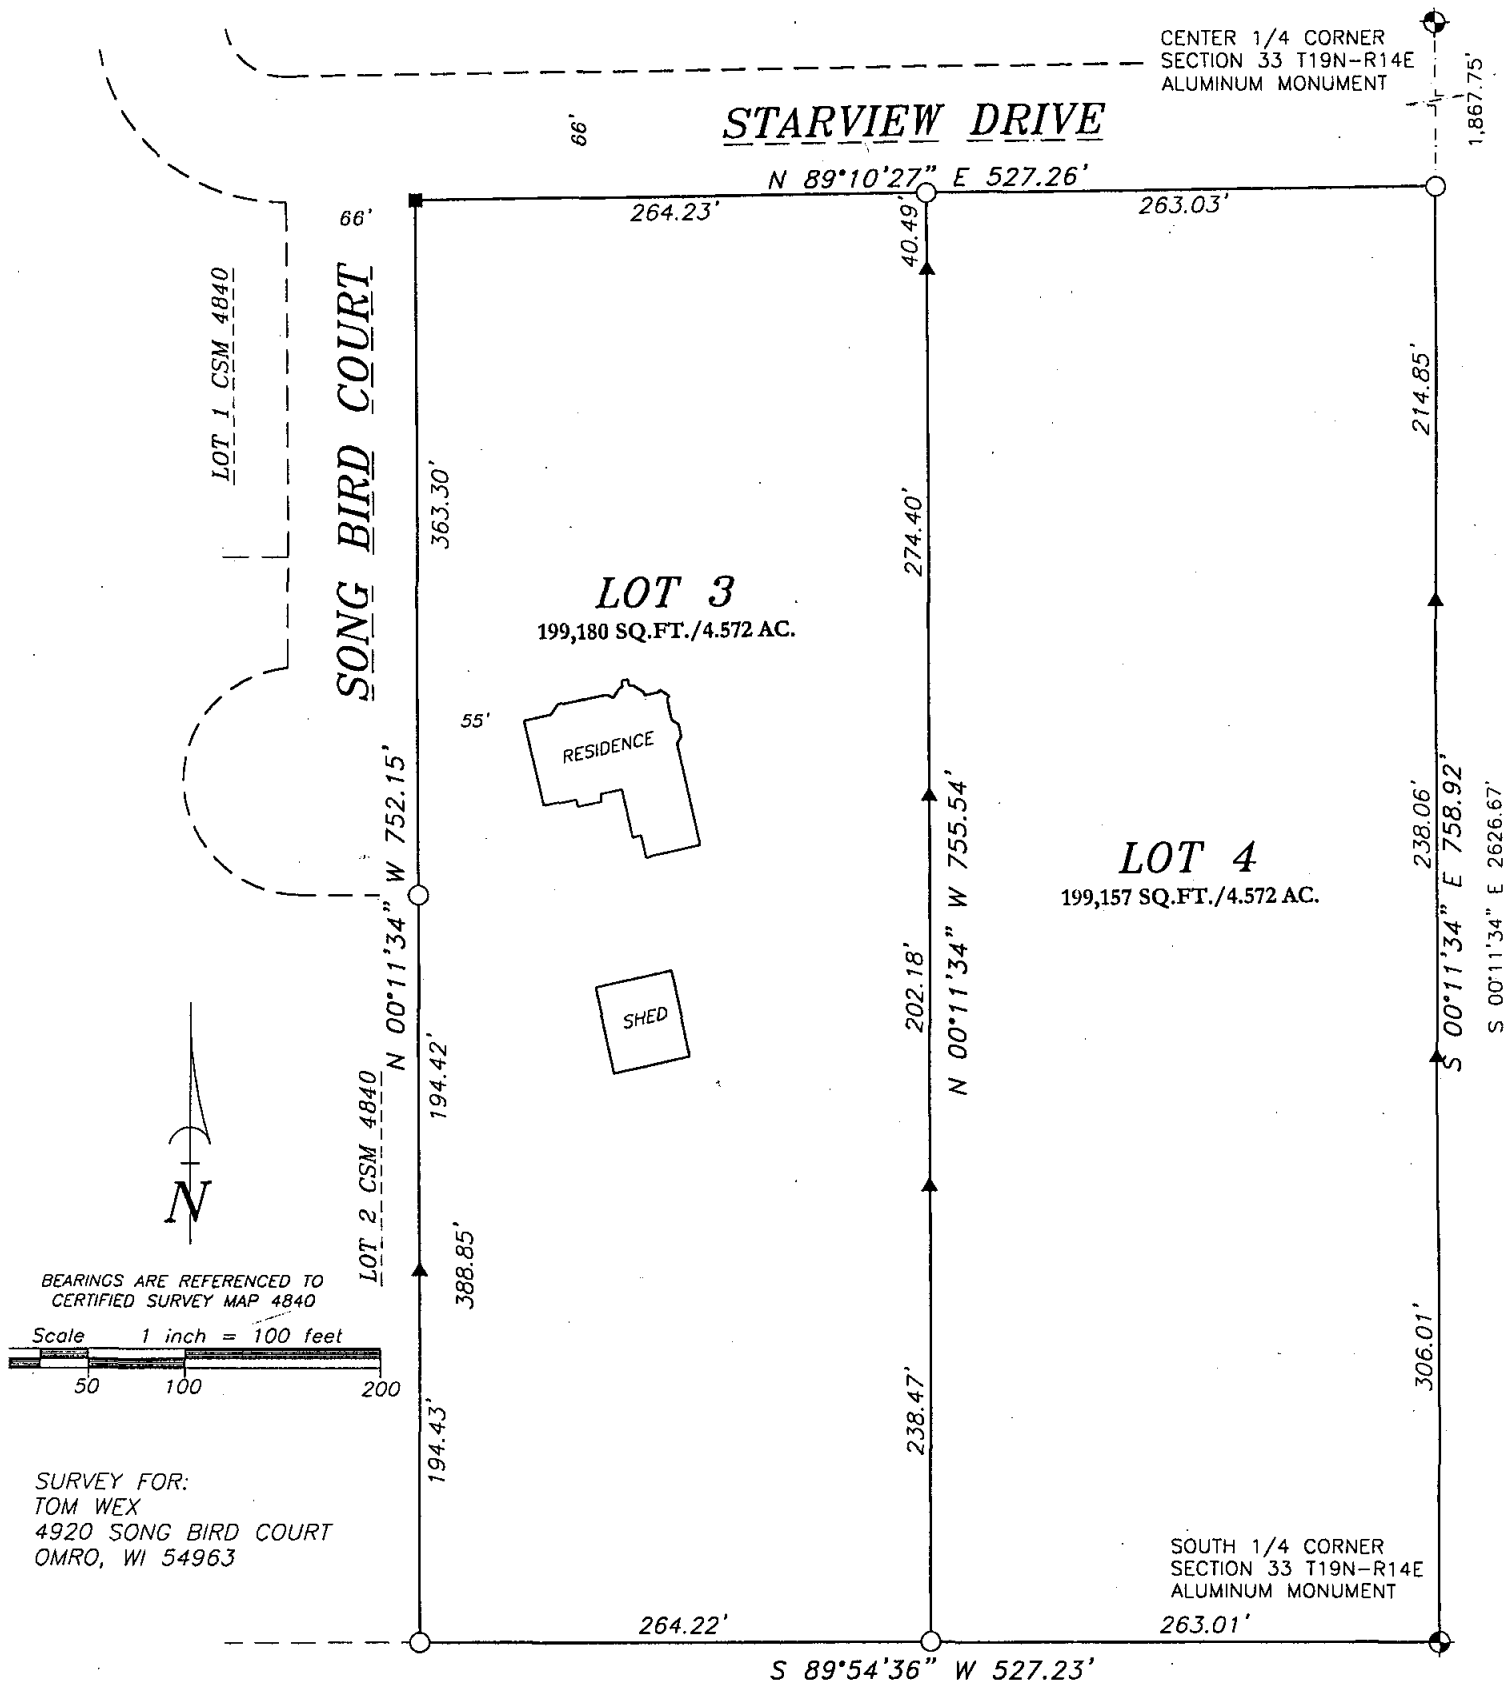

SURVEYOR'S CERTIFICATE

I hereby certify that I have surveyed the property as shown, according to official records and that the plat above drawn is an accurate and correct representation of said survey.

James E. Smith 4-28-09
Wisconsin Registered Land Surveyor Date

Martenson & Eisele, Inc.

109 West Main Street
Omro, WI 54963
www.martenson-eisele.com
P 920.685.6240 F 920.685.6340

Planning
Environmental
Surveying
Engineering
Architecture



LEGEND

- 1-1/4" O.D. IRON PIPE SET, 18" LONG, WEIGHING 1.130 LBS. PER LIN. FOOT
- ▲ 1/2" STEEL REINFORCING BAR SET
- 3/4" REBAR FOUND
- ◆ GOVERNMENT CORNER
- () RECORDED AS

PROJECT NO. 0-1518-001

FIELD BOOK PAGE

FILE 1518001POS.DWG

THIS INSTRUMENT WAS DRAFTED BY: DSL