


PLAT OF SURVEY

PART OF THE NORTHWEST 1/4 OF THE NORTHWEST 1/4, PART OF THE NORTHEAST 1/4 OF THE NORTHWEST 1/4, AND PART OF THE SOUTHEAST 1/4 OF THE NORTHWEST 1/4, ALL IN SECTION 36, TOWNSHIP 19 NORTH, RANGE 14 EAST, TOWN OF POYGAN, WINNEBAGO COUNTY, WISCONSIN.

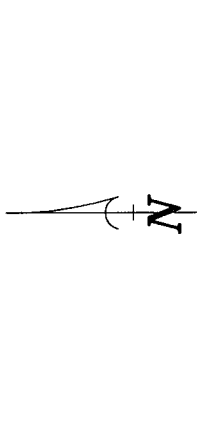

Scale 1 inch = 300 feet
BEARINGS ARE REFERENCED TO THE WINNEBAGO COUNTY COORDINATE SYSTEM OF 1983(1997) IN WHICH THE WEST LINE OF THE NORTHWEST 1/4, OF SECTION 36, BEARS N00°03'44"W

LEGEND


- 1-1/4" O.D. IRON PIPE SET, 18" LONG, WEIGHING 1.150 LBS. PER LIN. FOOT
- 1-1/4" O.D. IRON PIPE FOUND
- 3/4" REBAR FOUND
- GOVERNMENT CORNER FOUND
- FENCE LINE
- () RECORDED AS

SURVEY FOR:
TOM WRCHOTA
5200 O'REILLY ROAD
OMRO, WI 54963

Martenson & Eisele, Inc.

101 West Main Street
Omro, WI 54963
www.martenson-eisele.com
P 920.685.6240 F 920.685.6340


Planning
Environmental
Surveying
Engineering
Architecture

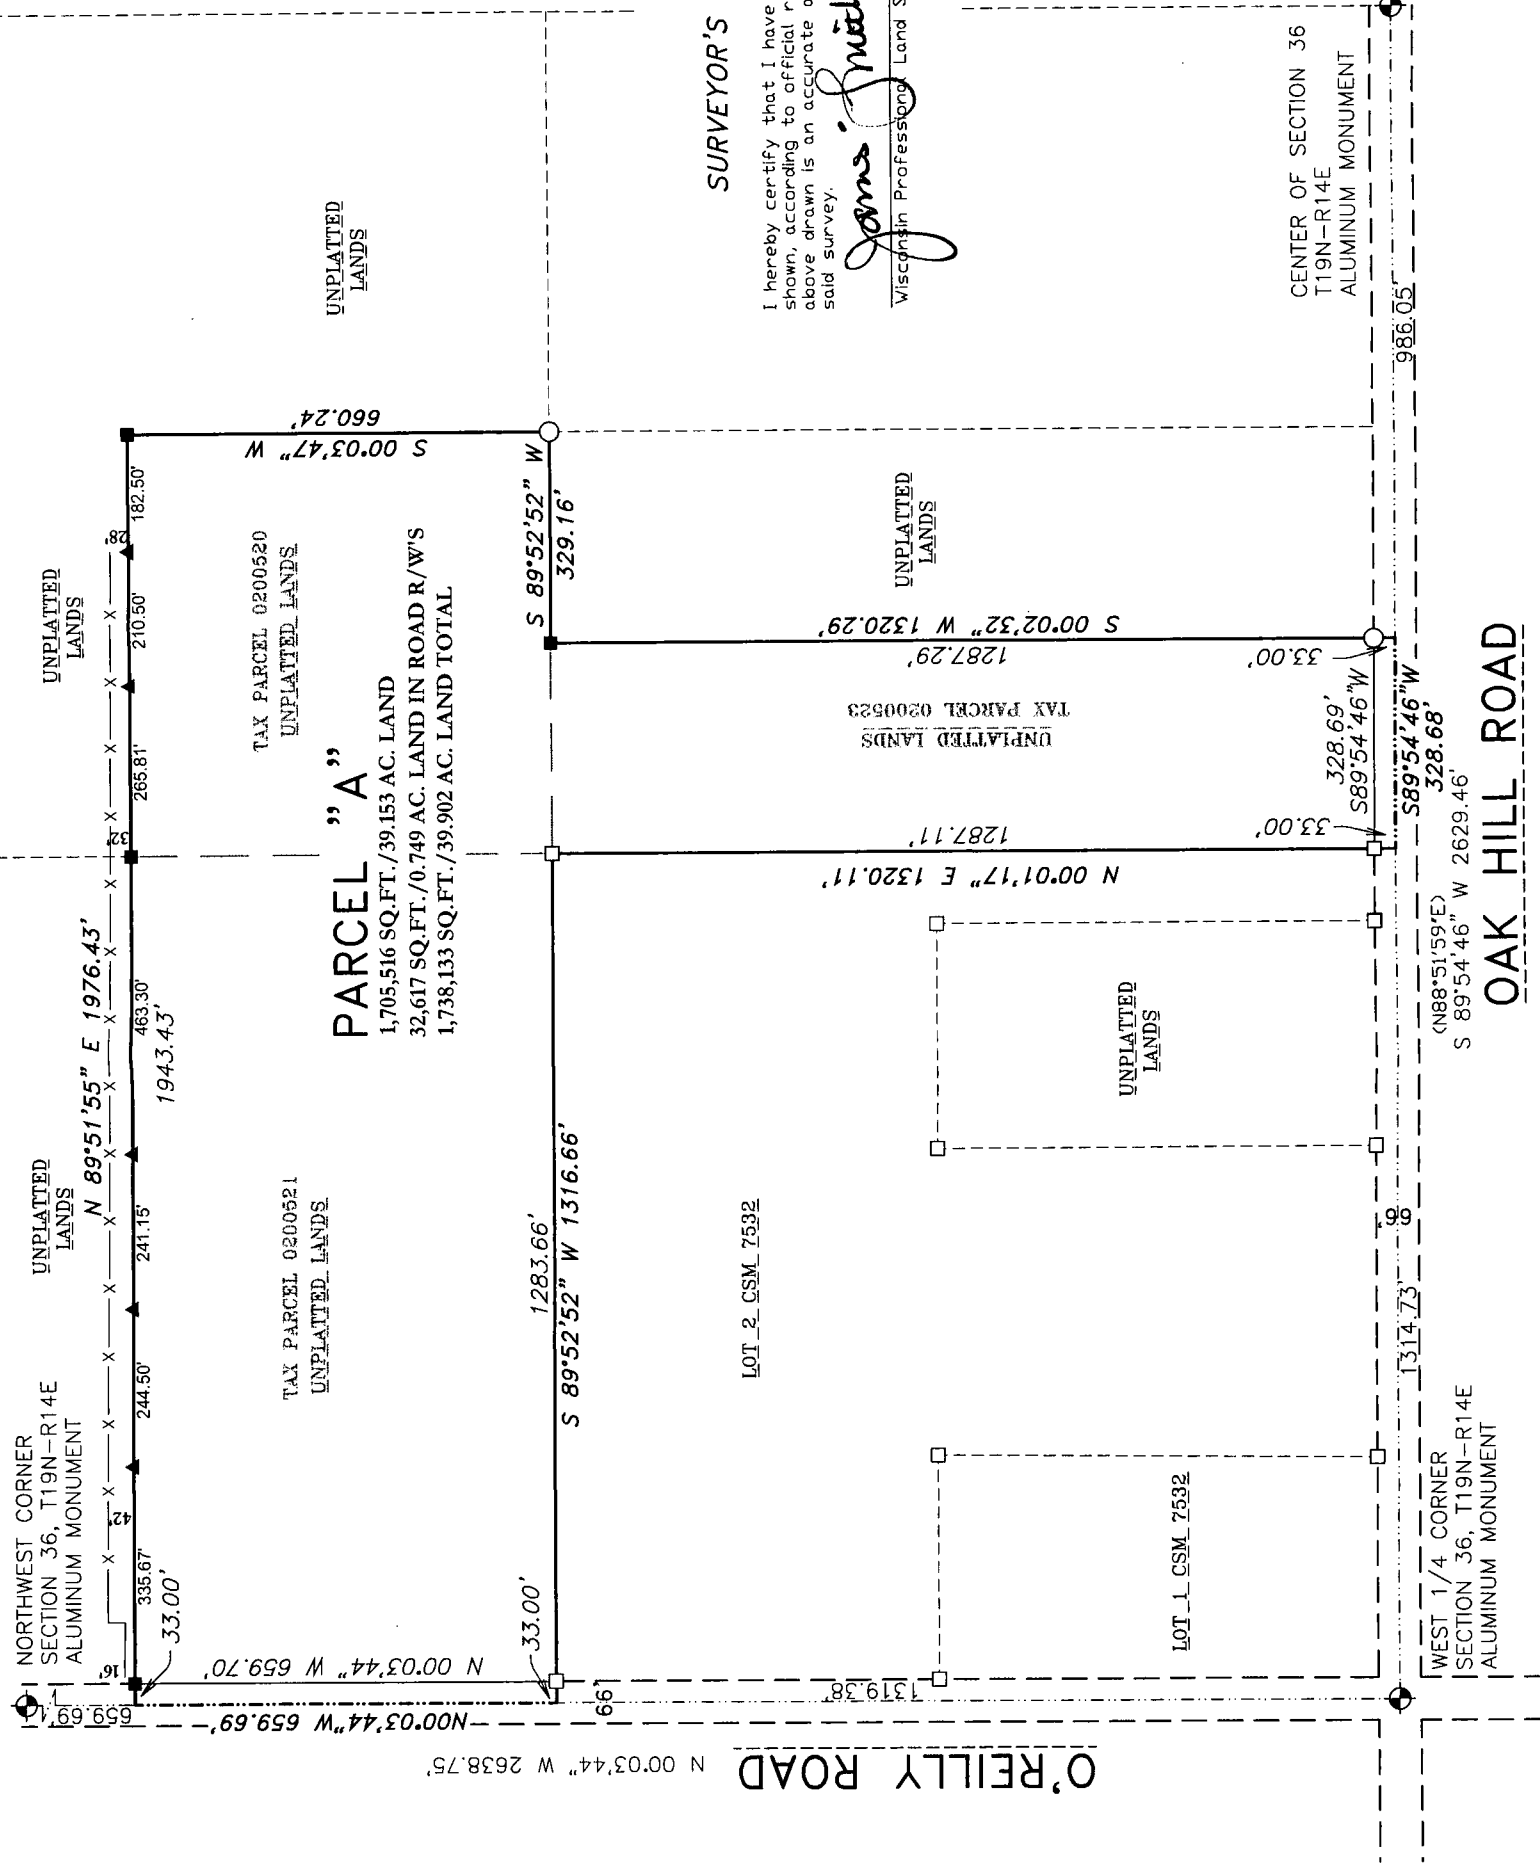

SURVEYOR'S CERTIFICATE

I hereby certify that I have surveyed the property as shown, according to official records and that the plat above drawn is an accurate and correct representation of said survey.

James E. Smith
Wisconsin Professional Land Surveyor
Date Dec 3, 2019

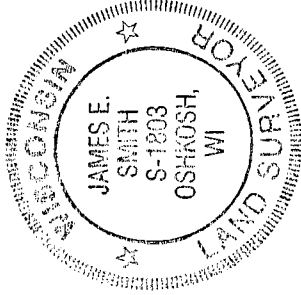

PROJECT NO. 0-2384-001
FILE 2384001POS.DWG

THIS INSTRUMENT WAS DRAFTED BY: DSL