


KNOWN AS 7005 C.T.H. "M". LANDS DESCRIBED IN DOCUMENT NO.  
998927, BEING PART OF THE N.W. 1/4 OF THE S.E. 1/4 OF SECTION  
3, T19N, R15E, IN THE TOWN OF WINNECONNE, WINNEBAGO COUNTY, WISCONSIN

JOB NO. 3973

THE RELATIONSHIPS OF STRUCTURES TO PROPERTY LINES AS SHOWN, IS APPROXIMATE.

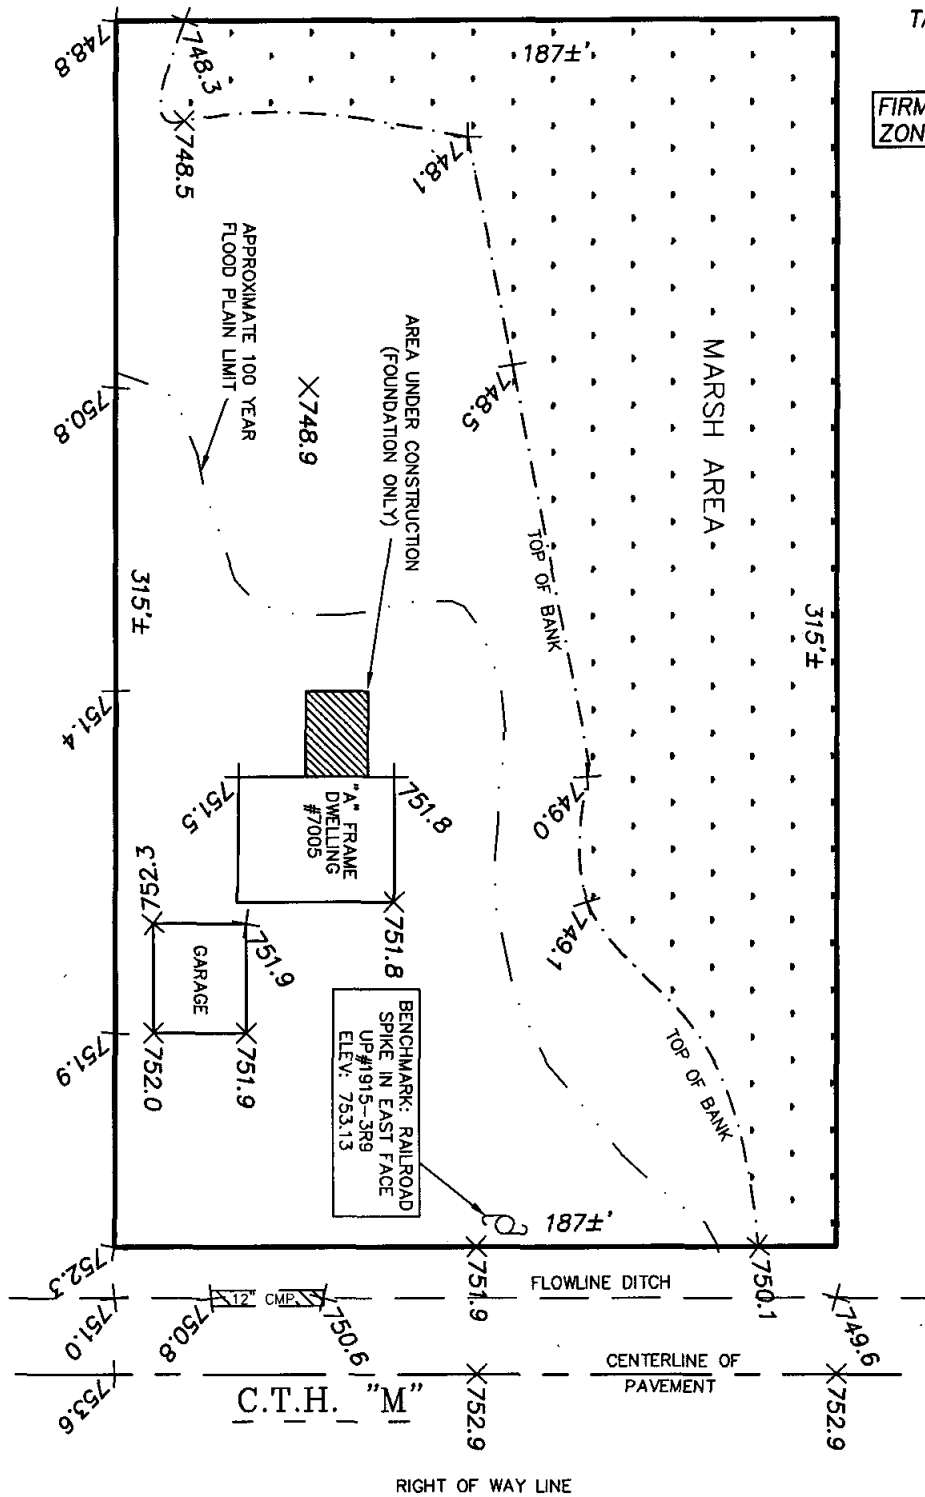

WISCONSIN

REINHARD  
H.W. ROEHLIG  
S-1368  
OSHKOSH,  
WI

LAND SURVEY

10-11-02

A Division of R.A. Smith and Associates  
2850 Universal Street \* Oshkosh WI \* 54904  
(920) 233-2884