



Plat of Survey

All of Lot 2 of Certified Survey Map 1101 being part of Lot 35, Clark's Point Assessor's Plat, located in Government Lot 1 of Section 4, T19N, R15E, Town of Winneconne, Winnebago County, Wisconsin

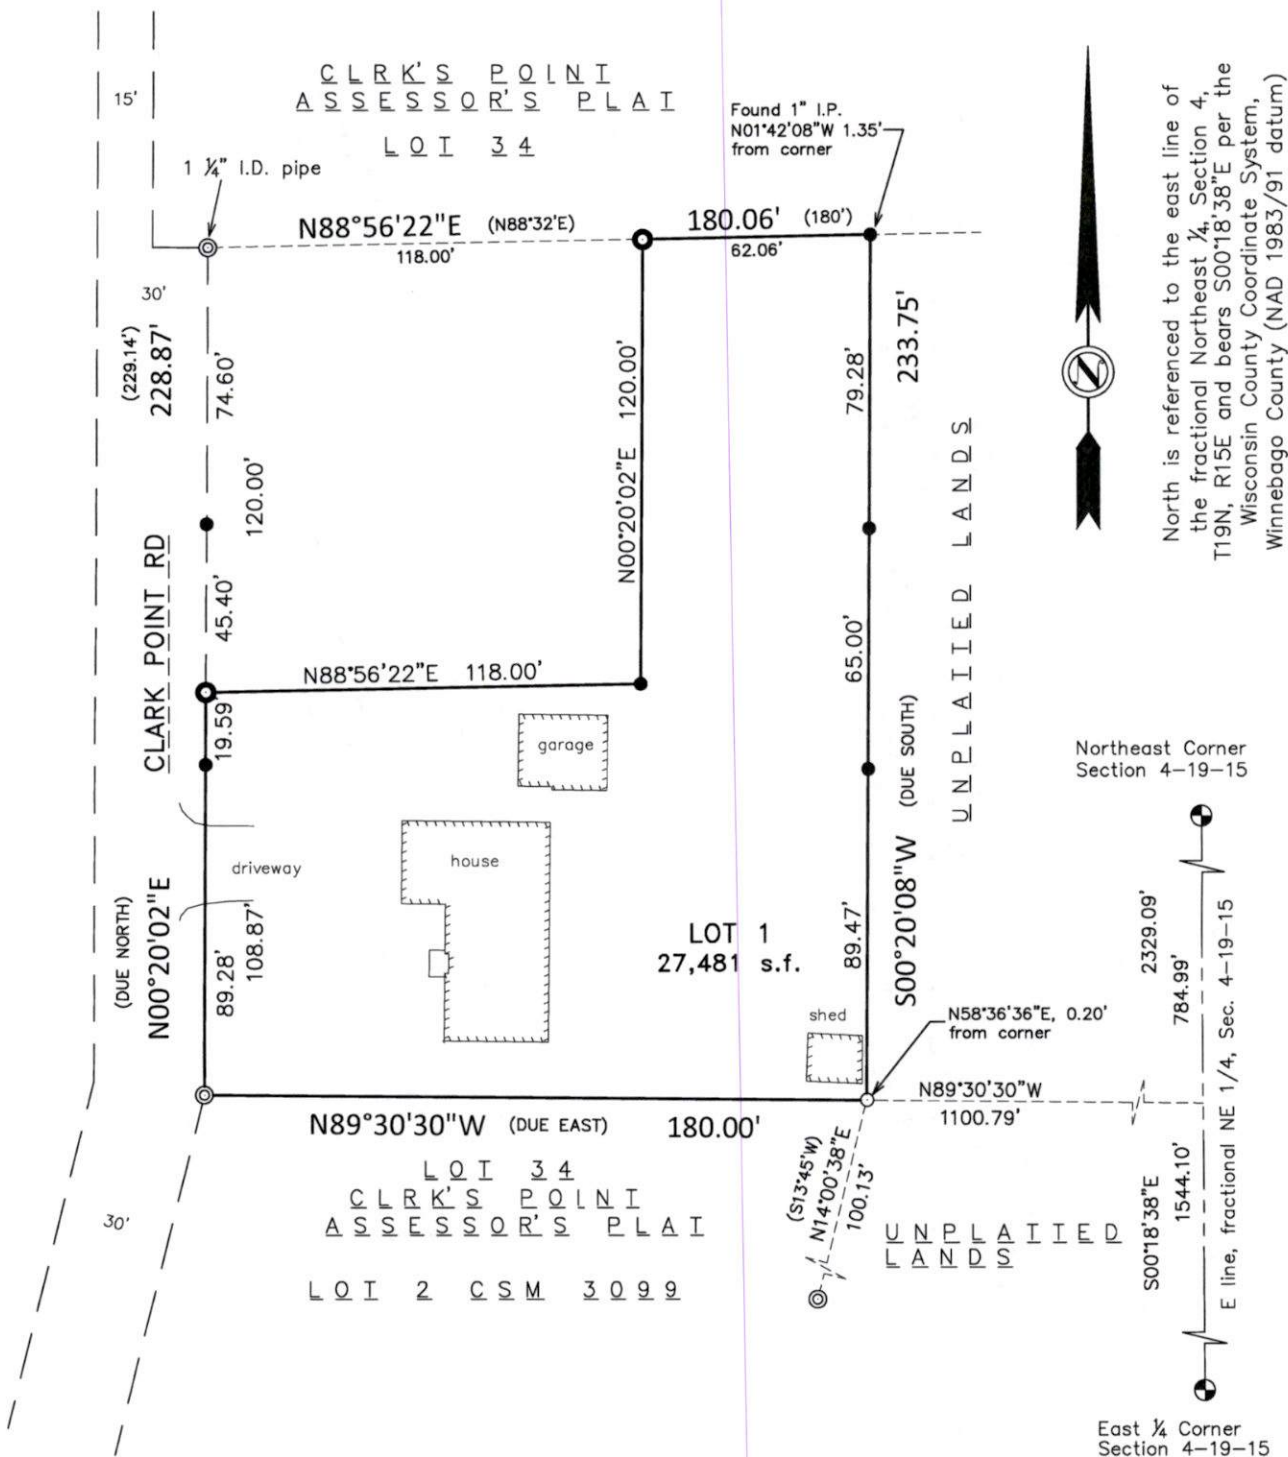

I, David Hebert, PLS, do hereby certify that this plat of survey complies with Chapter A-E7 and is correct to the best of my knowledge and belief.

- LEGEND
- = Government corner
 - = Set 3/4" x 18" iron rebar Wt. = 1.502 lbs/lf
 - = Found 3/4" iron rod
 - ⊙ = Found 1" iron pipe (1.315" o.d.) unless specified otherwise
 - = Found 1" iron rod
 - () = Recorded as

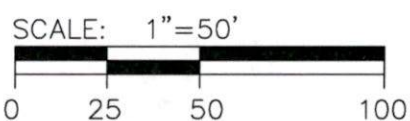

Hebert Associates, Inc.
Land Surveying

1110 W. Wisconsin Ave. 920-734-8373
Appleton, WI 54914 Fax: 920-734-3968

A survey for:
Rodney Stoffel
7219 Clark Point Road
Winneconne, WI. 54986

DATE: 12-10-24
DRAFTED BY: AS
SCALE: 1"=50'
DRAWING NUMBER:
23077L02