

PROPERTY SURVEY MAP


THE NORTH LINE OF LOT 1, CERTIFIED SURVEY MAP No. 7834, RECORDED AS DOCUMENT No. 1867116, LOCATED IN GOVERNMENT LOT 2 OF SECTION 4, TOWNSHIP 19 NORTH, RANGE 15 EAST, TOWN OF WINNECONNE, WINNEBAGO COUNTY, WISCONSIN

BEARINGS ARE REFERENCED
TO CERTIFIED SURVEY MAP
No. 7834.

60 30 0 60

SCALE - FEET

FOR: -SCHMALZ CUSTOM LANDSCAPING
-ATTN: ALEX HARP
-W2484 COUNTY ROAD KK
-APPLETON, WI 54915

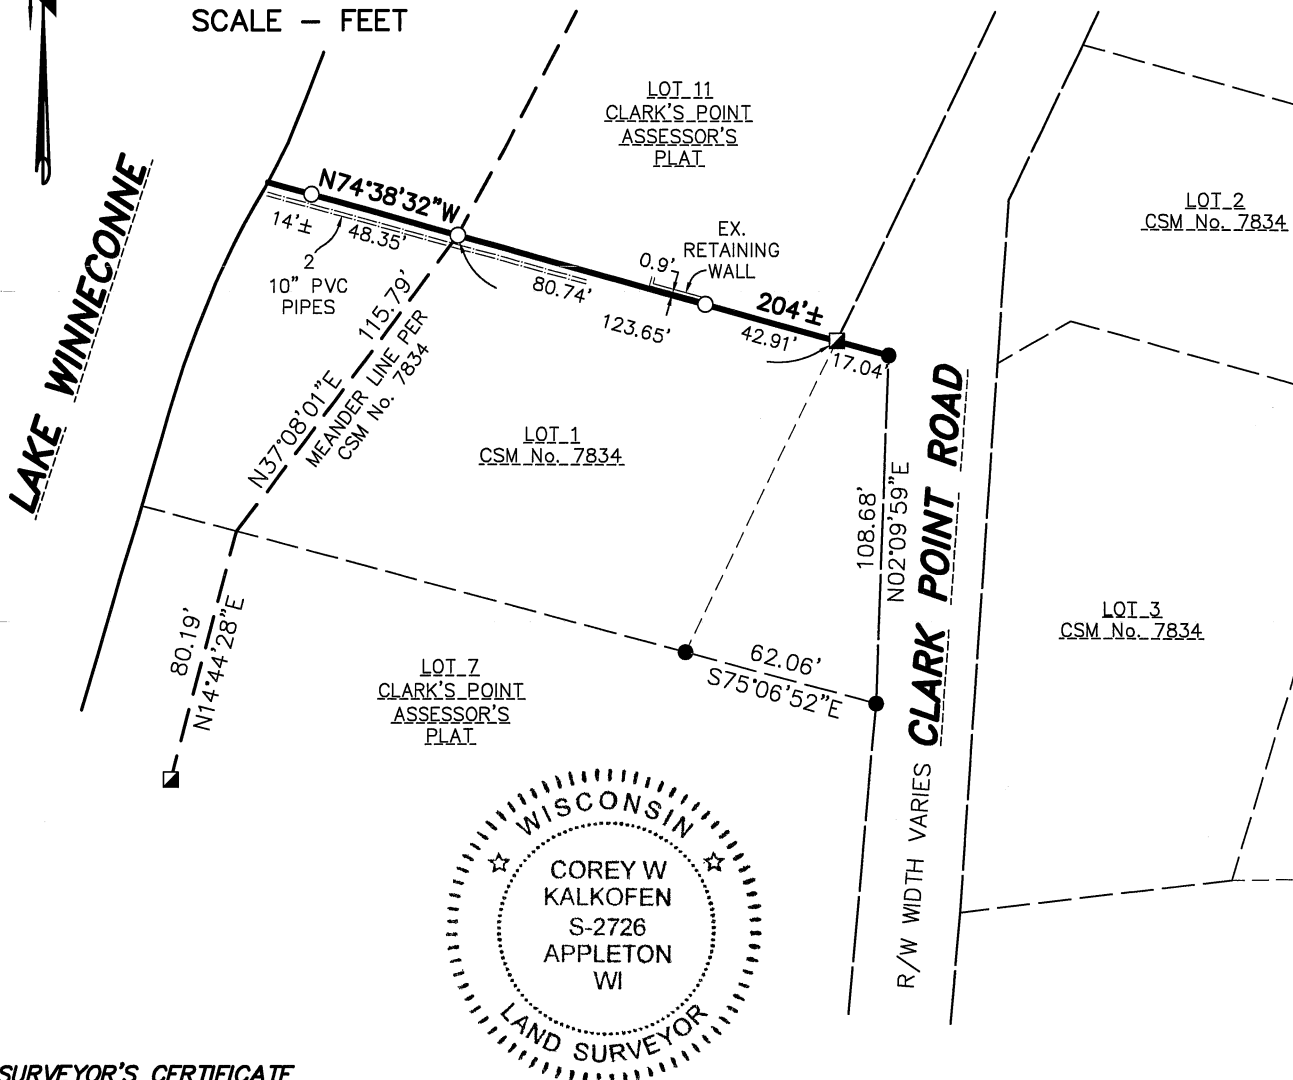

SURVEYOR'S CERTIFICATE

The property as shown and described on this map was surveyed under my direction and control according to the Wisconsin Administrative Code, Chapter A-E7 of Minimum Standards for Property Surveys, and is a correct representation of said survey, to the best of my knowledge and belief.

8-1-2024 *Corey W. Kalkofen*
Date Professional Land Surveyor

LEGEND

- - 3/4" x 18" ROUND IRON REBAR WEIGHING 1.5 lbs./lineal ft. SET
- - 1" IRON PIPE FOUND
- - 2" IRON PIPE FOUND

McMAHON
ENGINEERS ARCHITECTS

Project No. S0056 092400511 Date JULY 2024 Scale 1"=60'

Drawn By CWK Field Book 1592 Page 17

1445 McMAHON DRIVE NEENAH, WI 54956
Mailing: P.O. BOX 1025 NEENAH, WI 54957-1025
Tel: (920) 751-4200 Fax: (920) 751-4284

File No.
CAD

c:\kalkofen, w:\PROJECTS\S0056\092400511\CADD\Civil3D\Survey Documents\PROPERTY SURVEY MAP\7143 CLARK POINT ROAD-NORTH LINE.dwg, 8.5x11 portrait, Plot Date: 8/1/2024 3:44 PM, xrefs: (parcel_co-winnebago_2018_12)