



DETAIL

LOT 2 OF CLARK'S POINT ASSESSOR'S PLAT, IN GOVERNMENT LOTS 1 AND 2, SECTION 4,
TOWNSHIP 19 NORTH, RANGE 15 EAST, TOWN OF WINNECONNE, WINNEBAGO COUNTY, WISCONSIN

LAKE WINNECONNE

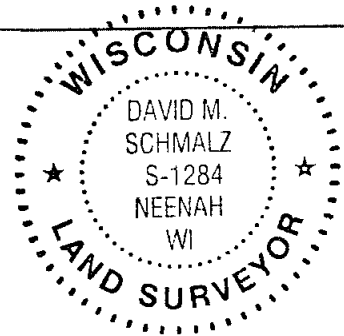

David M. Schmalz
9-15-04

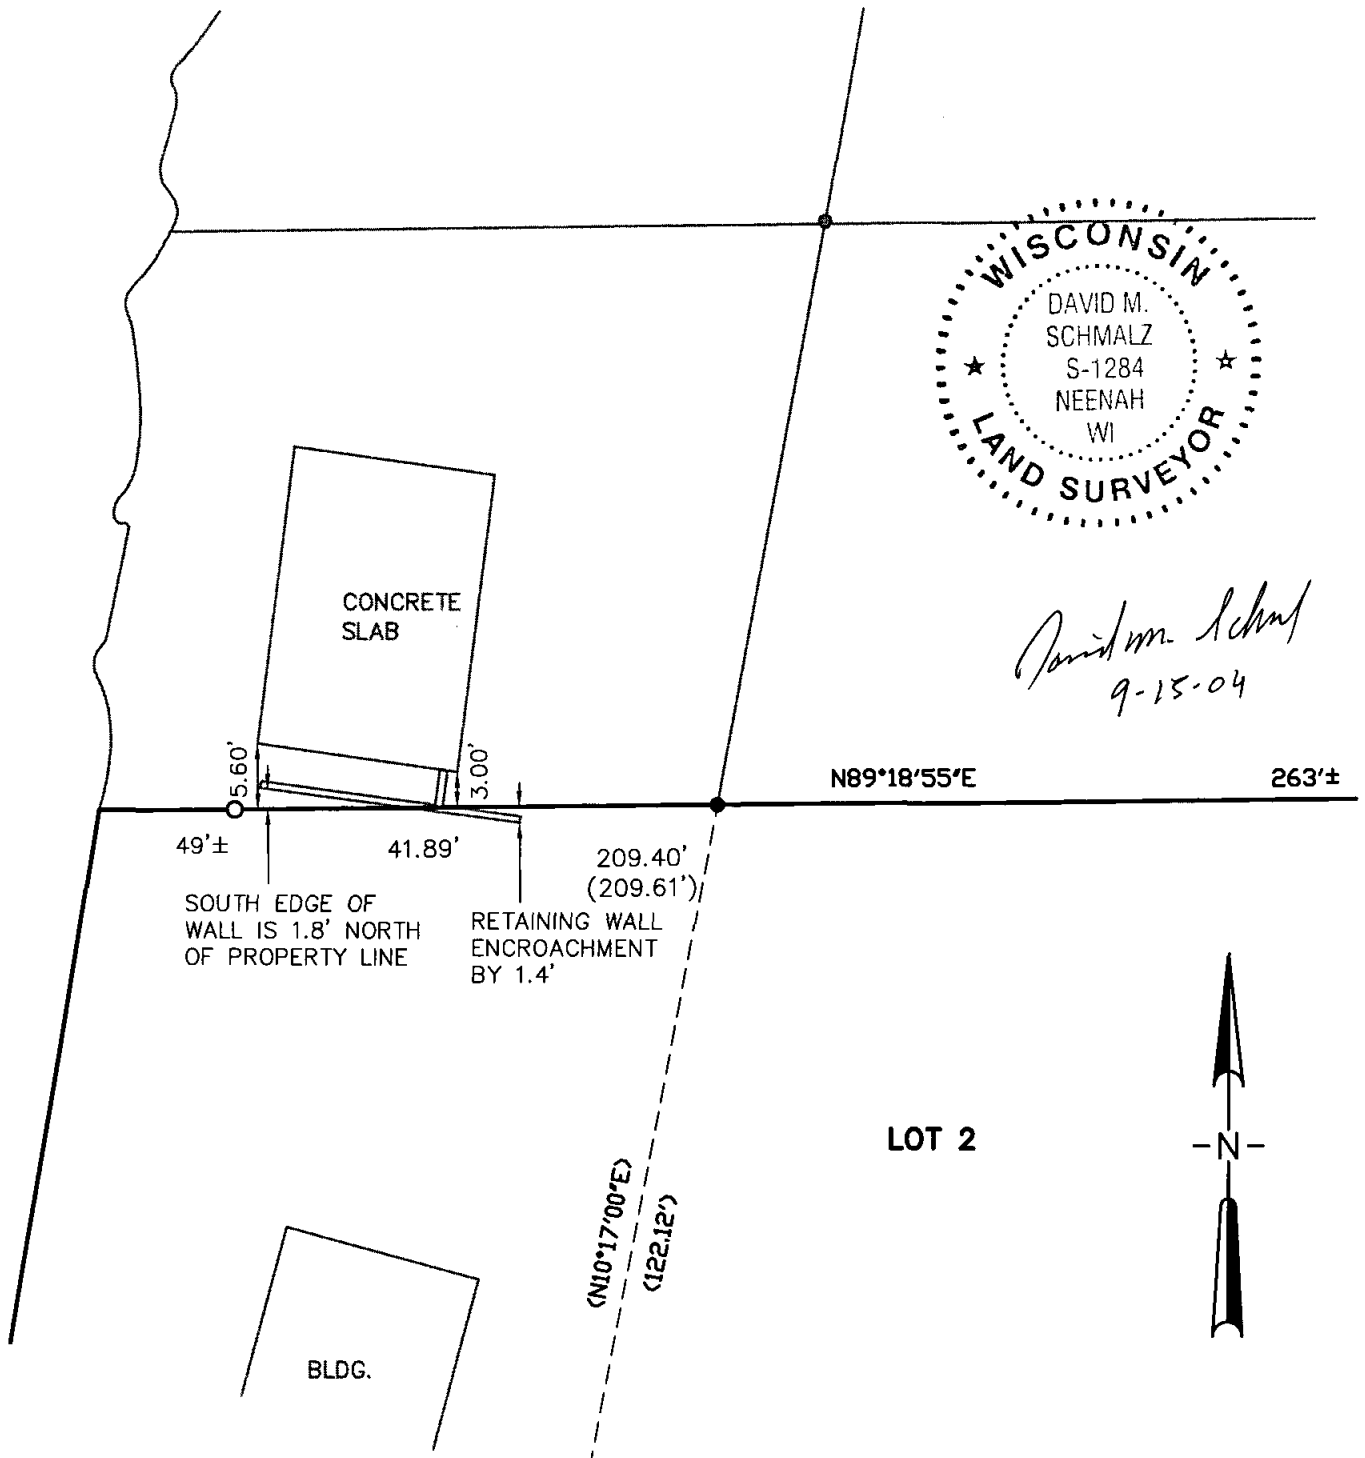

SURVEY FOR: TIM & CARLA KOLLER
7107 CLARKS POINT RD.
WINNECONNE, WI 54986
(414) 836-2455

McMAHON ■ ENGINEERS
■ ARCHITECTS
■ SCIENTISTS
ASSOCIATES, INC. ■ SURVEYORS
1445 McMahon Drive Neenah, WI 54956

Project No. K0957 940653 Date 9-13-04 Scale NONE
Drawn By CWK Field Book 874 Page 65
Mailing Address:
P.O. Box 1025 Neenah, WI 54957-1025
TEL: 920-751-4200 FAX: 920-751-4284

File No.
CAD