


Plat of Survey

Unit 7028 of Krohn Acres Condominium, Town of
Winneconne, Winnebago County, Wisconsin

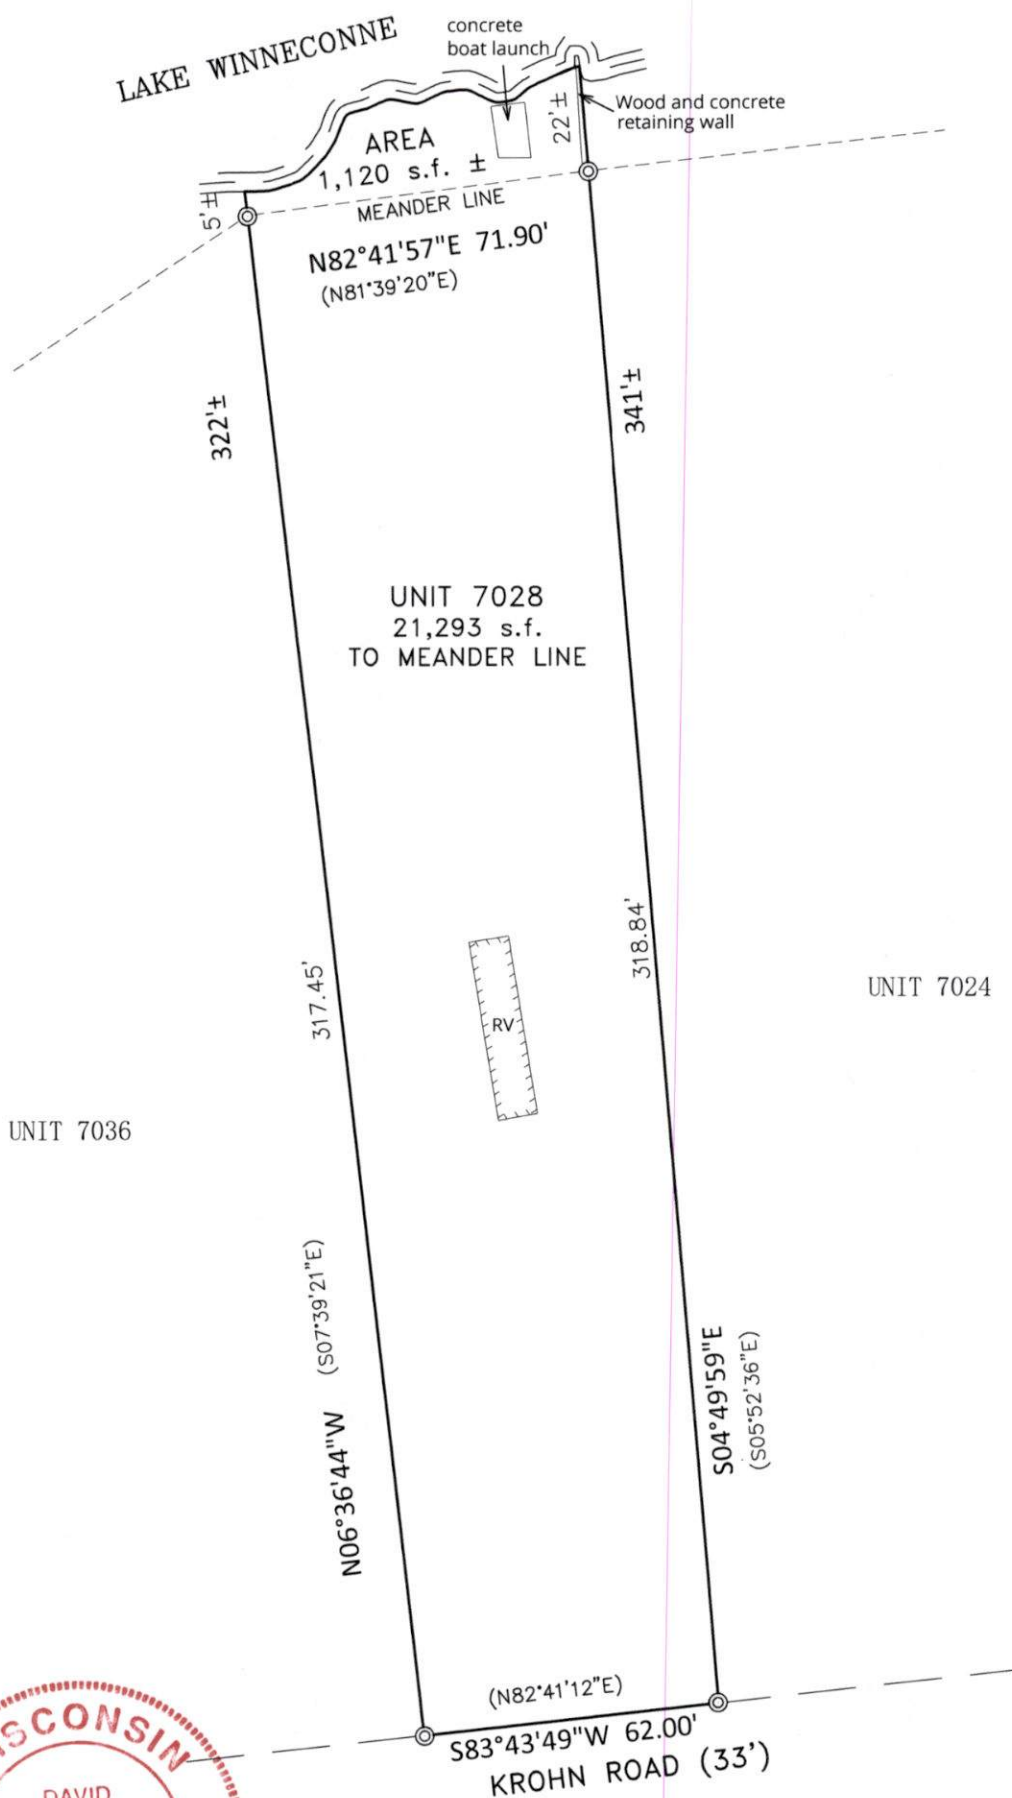


North is referenced to the Wisconsin
County Coordinate System, Winnebago
County (NAD 1983 datum)



I, David Hebert, PLS, do hereby certify that this plat of
survey complies with Chapter A-E7 and is correct to the
best of my knowledge and belief.

LEGEND
© = Found 1" iron pipe (1.315" o.d.)
() = Recorded as

SCALE: 1"=40'

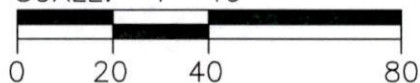

Hebert Associates, Inc.
Land Surveying

1110 W. Wisconsin Ave. 920-734-8373
Appleton, WI 54914 Fax: 920-734-3968

A survey for:

Mark Lemke
1300 Boxer St.
Kaukauna, WI 54130

DATE: 10-25-24

DRAFTED BY: A.S.

SCALE: 1"=40'

DRAWING NUMBER:

24076A01