


PLAT OF SURVEY

LOT 53 AND LOT 53A, WENTZEL BROS. ASSESSOR'S PLAT, BEING PART OF GOVERNMENT LOT 3 OF SECTION 8,
IN TOWNSHIP 19 NORTH, RANGE 15 EAST, TOWN OF WINNECONNE, WINNEBAGO COUNTY, WISCONSIN.

SURVEY FOR:
TODD DAUSS
7415 DEVONSHIRE DRIVE
CEDARBURG, WI 53012


LAKE WINNECONNE
100 YEAR FLOOD ELEVATION = 750.4

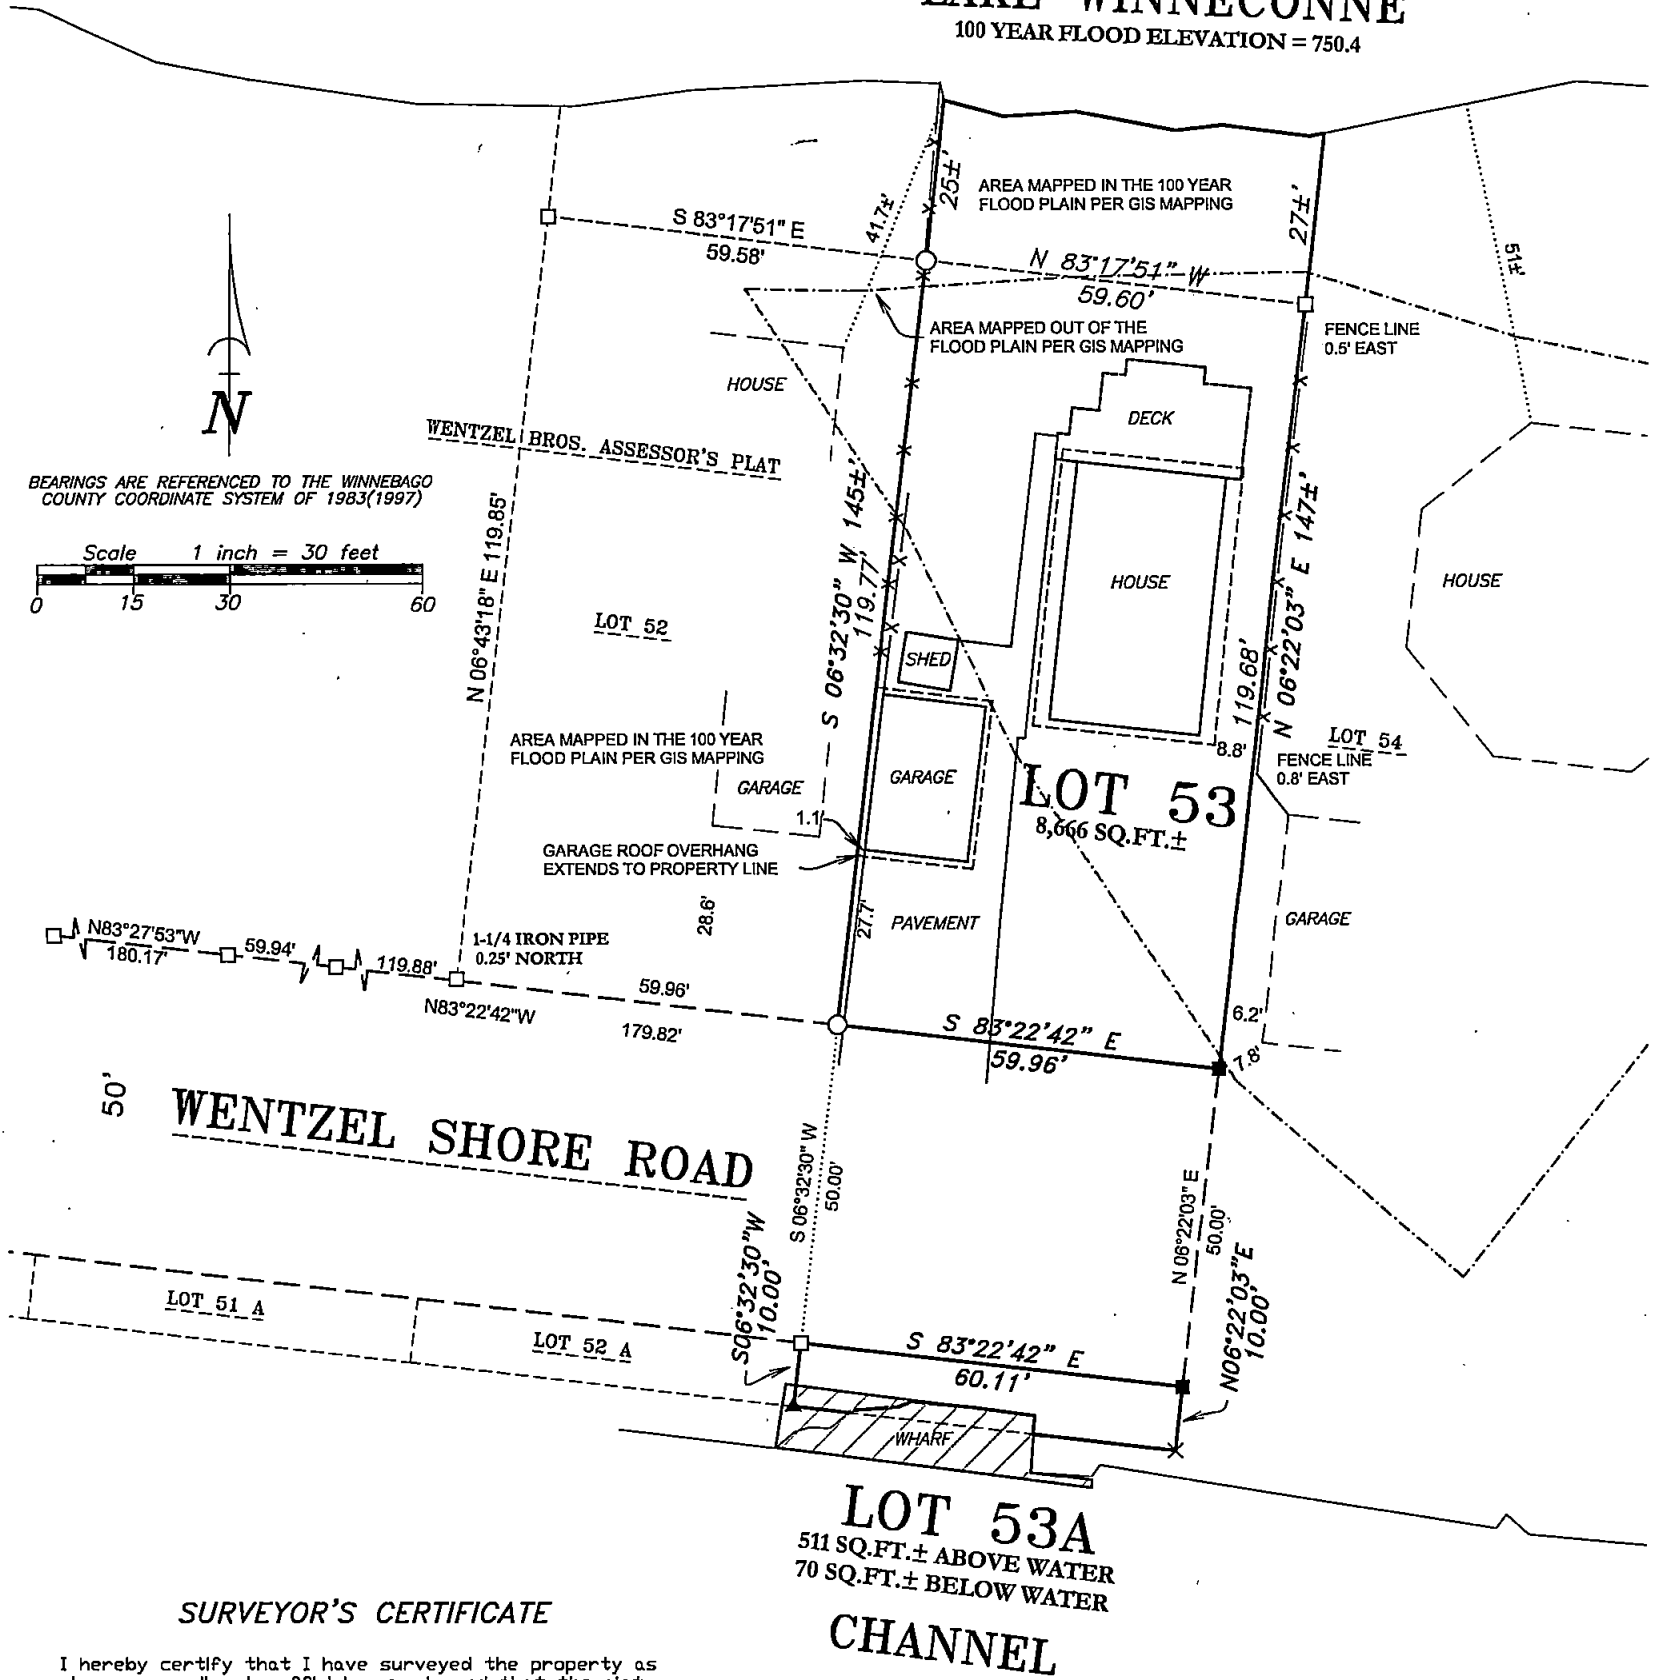

SURVEYOR'S CERTIFICATE

I hereby certify that I have surveyed the property as shown, according to official records and that the plat above drawn is an accurate and correct representation of said survey.


 9-11-25
 Wisconsin Professional Land Surveyor Date

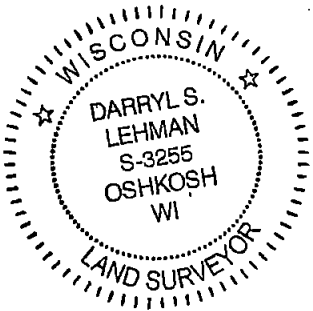

LEGEND

- 1-1/4" O.D. IRON PIPE SET, 18" LONG,
WEIGHING 1.130 LBS. PER LIN. FOOT
- ▲ "MAG" NAIL SET IN WHARF
- × CHISELED "X" SET
- 3/4" REBAR FOUND
- 1-1/4" O.D. IRON PIPE FOUND
- X—X— FENCE LINE
- () RECORDED AS

Martenson & Eisele, Inc.



101 West Main Street
Omro, WI 54963
www.martenson-eisele.com
P 920.685.6240

PROJECT NO. 0-2995-001

FILE 2995001POS.DWG

THIS INSTRUMENT WAS DRAFTED BY: DSL