


PLAT OF SURVEY
LOT 37, WENTZEL BROS. ASSESSOR'S PLAT, TOWN
OF WINNECONNE, WINNEBAGO COUNTY, WISCONSIN.

NORTH IS REFERENCED TO THE WISCONSIN COUNTY
COORDINATE SYSTEM (WINNEBAGO COUNTY)

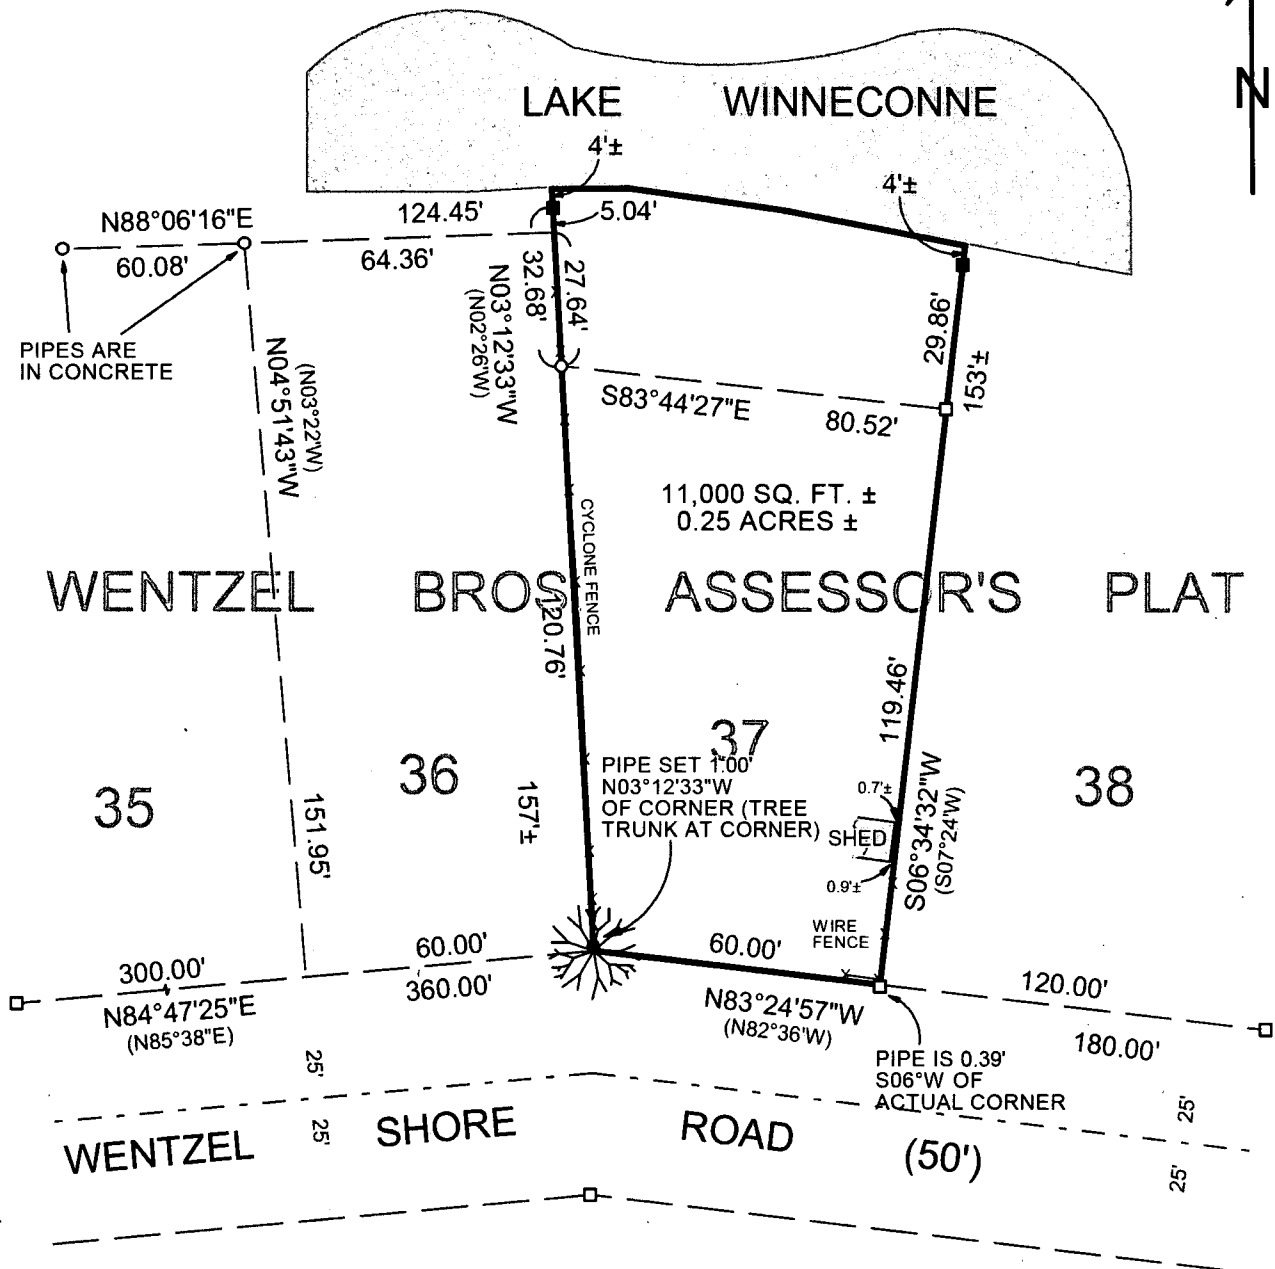


NOTE:
- NOT ALL IMPROVEMENTS SHOWN PER CLIENT'S INSTRUCTIONS
- WETLANDS, FLOODPLAIN, NAVIGABLE WATERWAYS, ETC. THAT
MAY AFFECT THE SUBJECT PROPERTY HAVE NOT BEEN SHOWN PER
CLIENT'S INSTRUCTIONS

LEGEND

- = 1" X 18" IRON PIPE SET, WEIGHING
1.13 LBS. PER LIN. FT.
- = 1" I.D. IRON PIPE EXISTING
- = 3/4" IRON PIPE EXISTING
- () = RECORDED AS BEARING/DIMENSION
- = 1" DIAMETER DRILL HOLE SET

CLIENT:
DENISE SCHMADL
6716 WENTZEL SHORE RD.
WINNECONNE, WI 54986

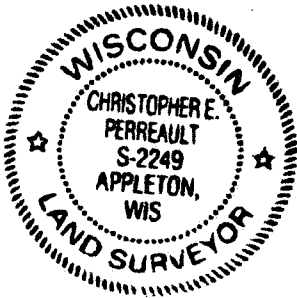

I HEREBY CERTIFY THAT THE ABOVE DESCRIBED PROPERTY WAS SURVEYED AND
MAPPED IN CCORDANCE WITH AE-7 OF THE WISCONSIN ADMINISTRATIVE CODE
AND IS ORRECT TO THE BEST OF MY KNOWLEDGE AND BELIEF.

Christopher E. Perreault
CHRISTOPHER E. PERREAULT, PLS-2249 DATE

1/11/2019

A1812.6

CAROW LAND SURVEYING CO., INC.		
615 N LYNNDAL DR, PO BOX 1297		
APPLETON, WI 54912-1297		
DATE: 1/11/2019	SCALE: 1" = 40'	DRAWN BY: CP