



PLAT OF SURVEY

LOT 20 OF "WENTZEL BROS. ASSESSOR'S PLAT", BEING IN PART OF SECTION 8 AND 17, IN TOWNSHIP 19 NORTH, RANGE 15 EAST, TOWN OF WINNECONNE, WINNEBAGO COUNTY, WISCONSIN.

SURVEY FOR:
GENE BERTACHINI
5405 NICKELS ROAD
OSHKOSH, WI 54904

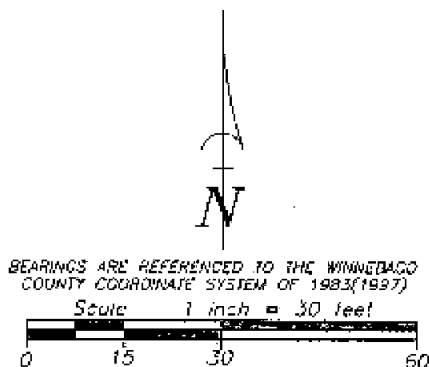

LAKE WINNECONNE
100 YEAR FLOOD ELEVATION = 750.4

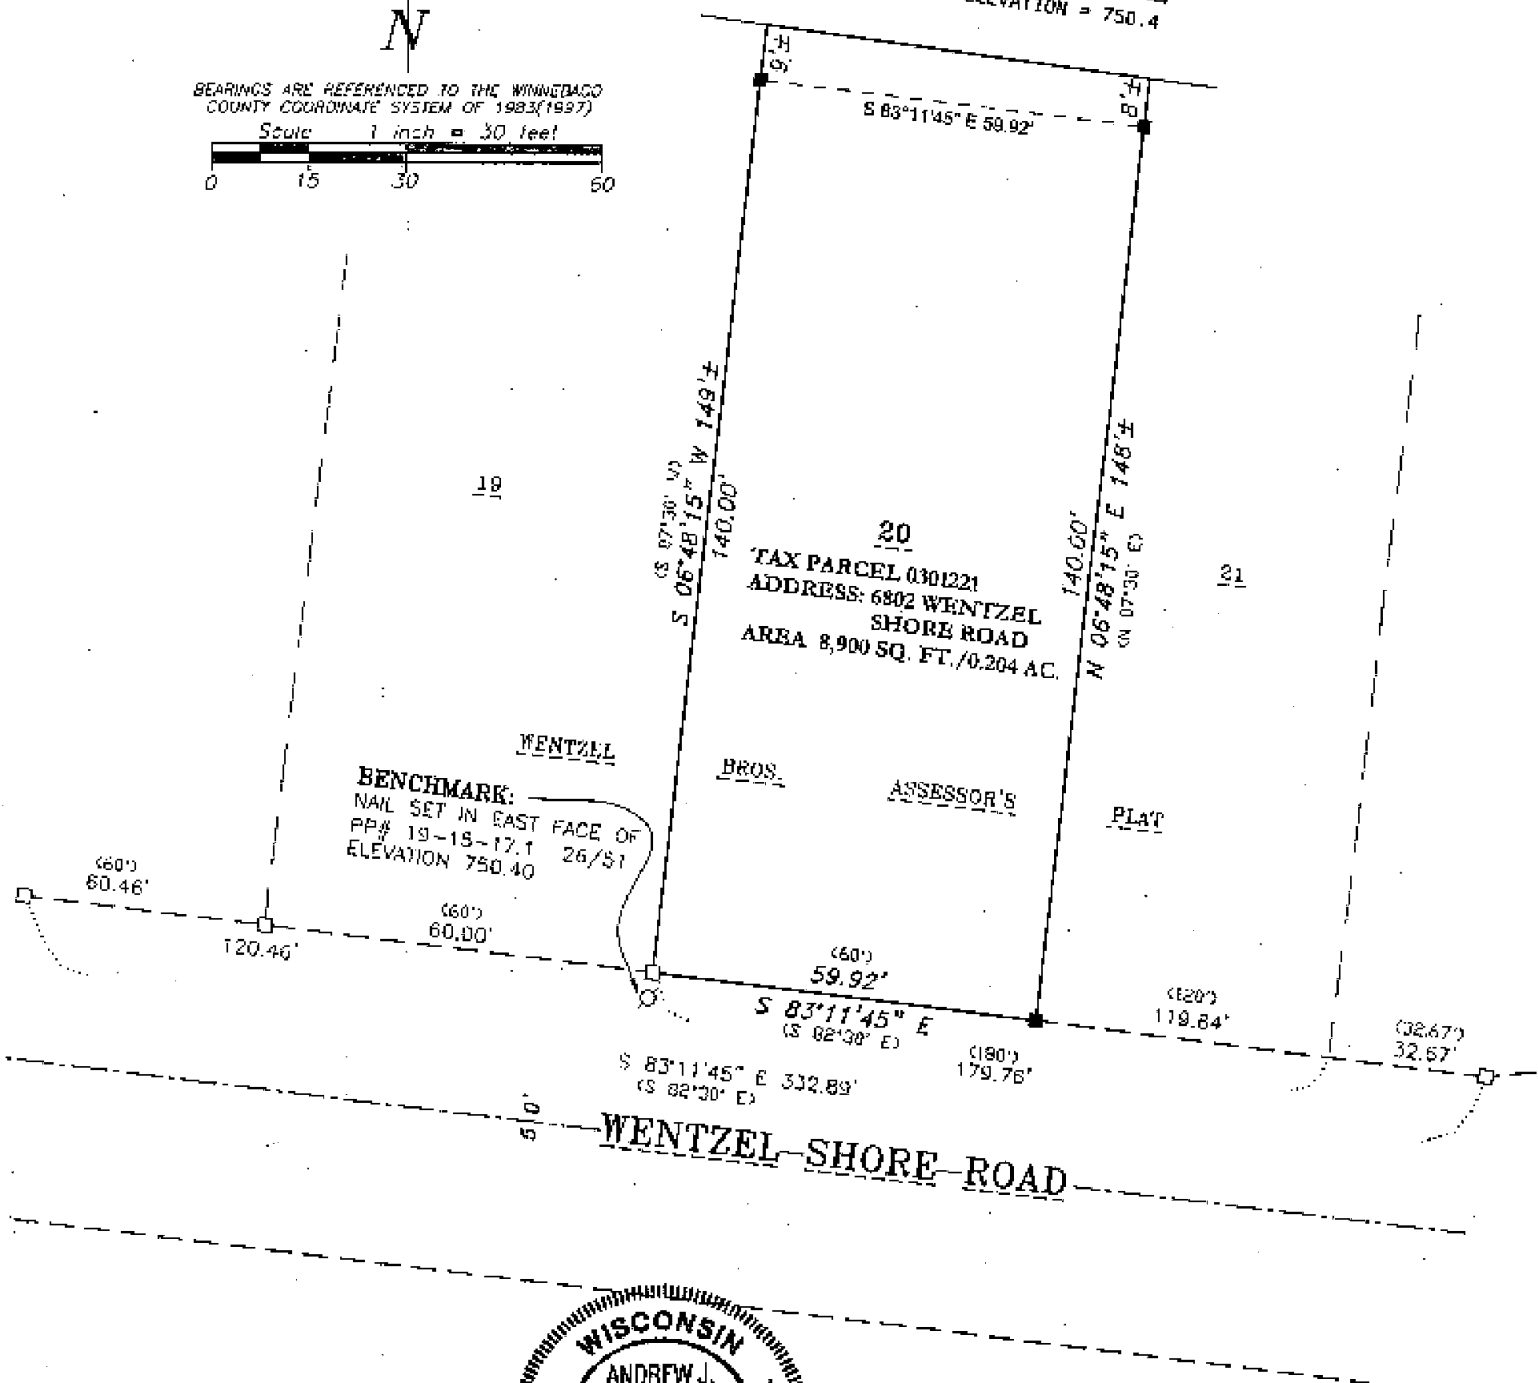

LEGEND

- 1-1/4" O.D. IRON PIPE SET, 18" LONG, WEIGHING 1.130 LBS. PER LIN. FOOT
- 1-1/4" O.D. IRON PIPE FOUND
- ▣ 2" O.D. IRON PIPE FOUND
- POWER POLE
- () RECORDED AS

SURVEYOR'S CERTIFICATE

I hereby certify that I have surveyed the property as shown, according to official records and that the plat above drawn is an accurate and correct representation of said survey.

Andrew J. Shie October 19, 2009
Wisconsin Registered Land Surveyor Date

Martenson & Eisele, Inc.



109 West Main Street
Omro, WI 54983
www.martenson-eisele.com
P 920.685.6240 F 920.685.6340

Planning
Environmental
Surveying
Engineering
Architecture

PROJECT NO. 0-1555-001
FIELD BOOK SDR/FILE
FILE 1555001POS.DWG
THIS INSTRUMENT WAS DRAFTED BY: AJS