


PLAT OF SURVEY

PART OF THE SOUTH 1/2 OF FRACTIONAL SECTION 9, TOWNSHIP 19 NORTH, RANGE 15 EAST, TOWN OF WINNECONNE, WINNEBAGO COUNTY WISCONSIN.

LEGEND

- 1-1/4" O.D. IRON PIPE SET, 18" LONG, WEIGHING 1.130 LBS. PER LIN. FOOT
- 3/4" REBAR FOUND
- 1-1/4" O.D. IRON PIPE FOUND
- △ 1" O.D. IRON PIPE FOUND
- ▣ 1.5" O.D. IRON PIPE FOUND
- ⊕ GOVERNMENT CORNER FOUND
- () RECORDED AS


SURVEY FOR:
MARK DANKE
6567 LASLEY SHORE ROAD
WINNECONNE, WI 54986

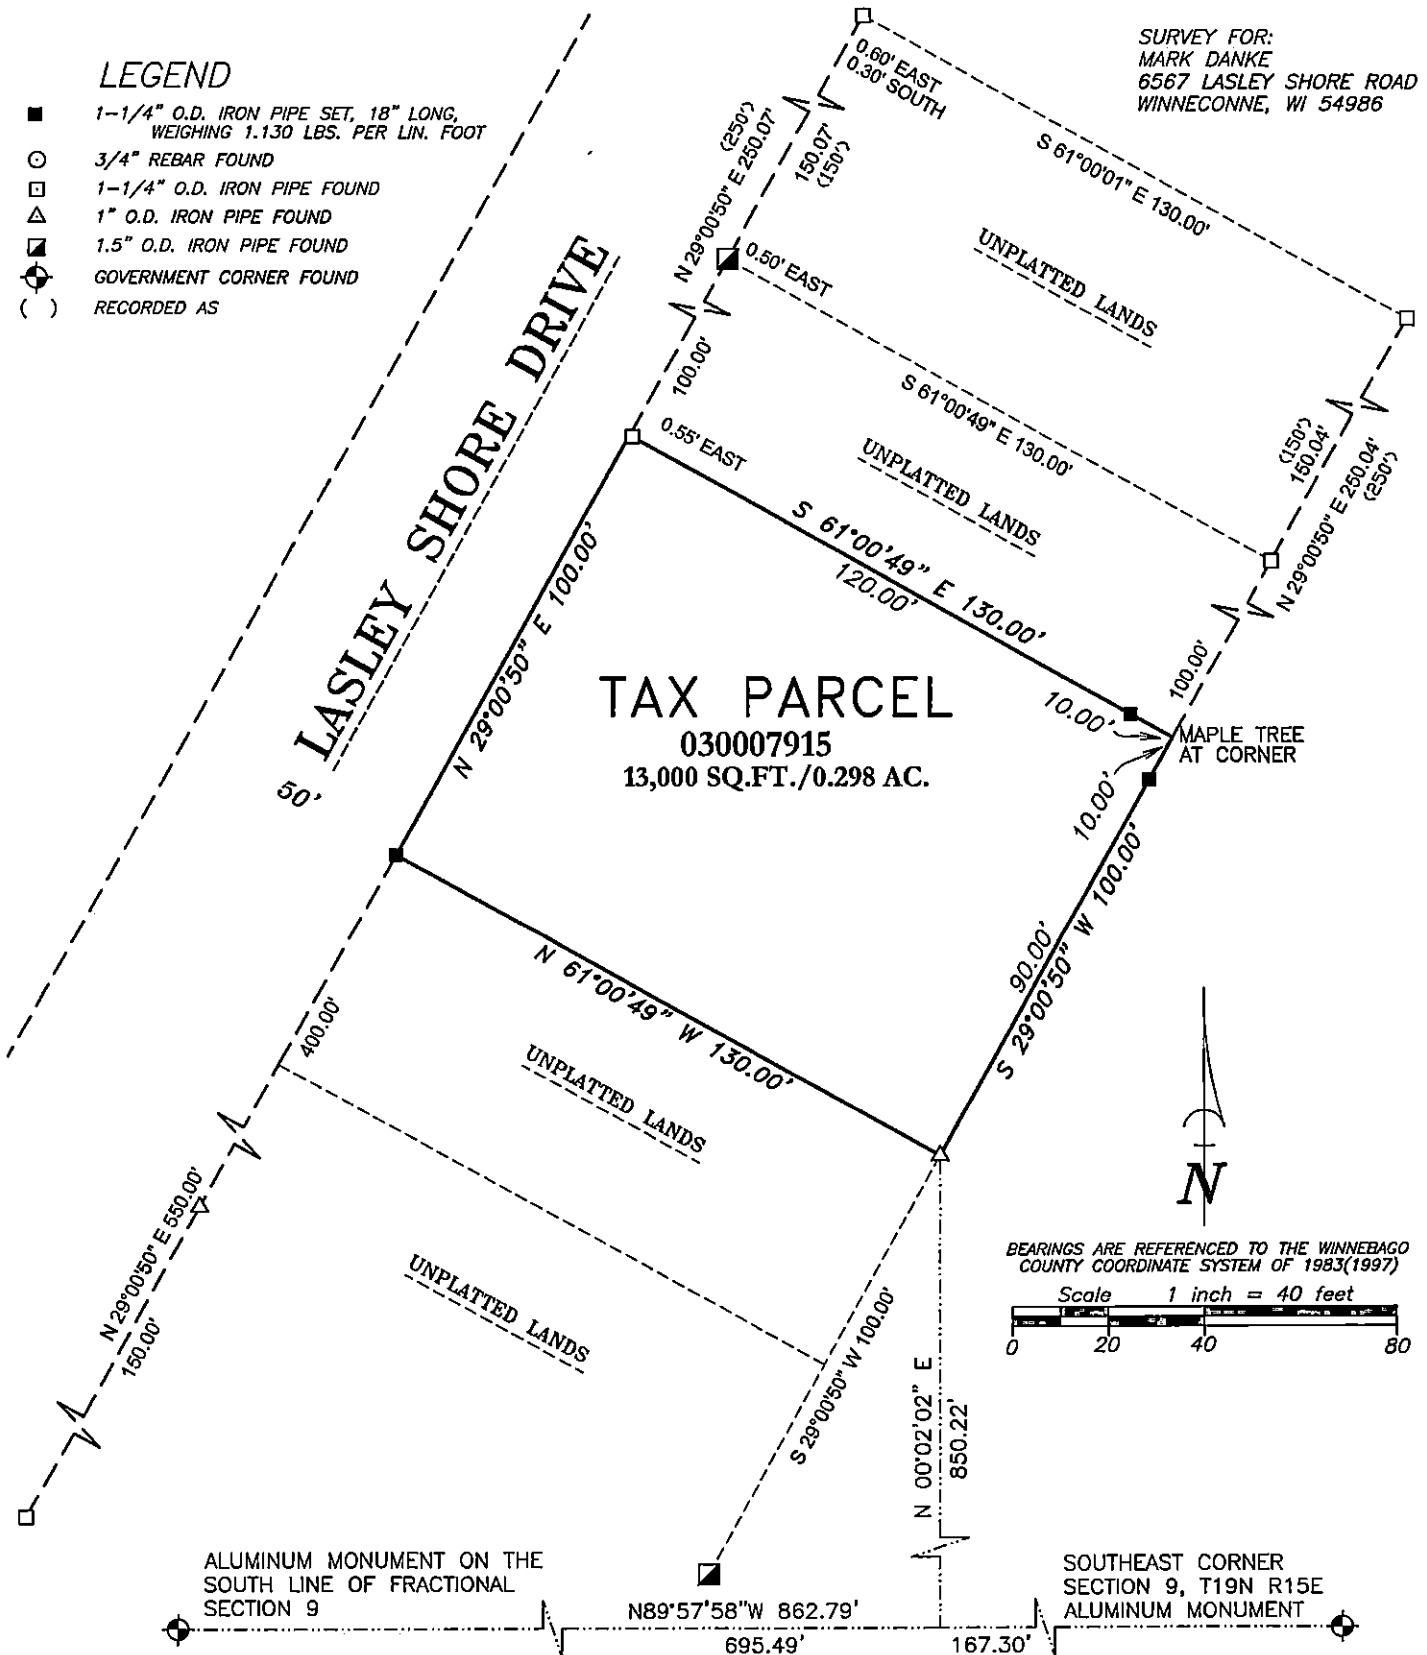

SURVEYOR'S CERTIFICATE

I hereby certify that I have surveyed the property as shown, according to official records and that the plat above drawn is an accurate and correct representation of said survey.

Darryl S. Lehman 2-29-24
Wisconsin Professional Land Surveyor Date

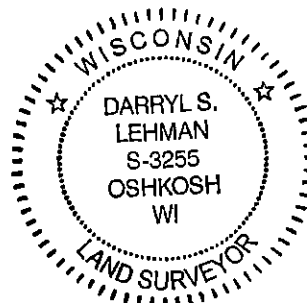

Martenson & Eisele, Inc.



101 West Main Street
Omro, WI 54963
www.martenson-eisele.com
P 920.685.6240

Planning
Environmental
Surveying
Engineering
Architecture

PROJECT NO. 0-2880-001

FILE 2880001POS.DWG

THIS INSTRUMENT WAS DRAFTED BY: DSL