

PLAT OF SURVEY

THE SOUTH 33.33 FEET OF LOT 32 IN "LASLEY'S POINT LAKE WINNECONNE FARM PLAT", BEING PART OF SECTION 9, TOWNSHIP 19 NORTH, RANGE 15 EAST, TOWN OF WINNECONNE, WINNEBAGO COUNTY WISCONSIN.

SITE ADDRESS:
6613 LASLEY SHORE ROAD

TAX PARCEL NUMBER:
0300911


TOTAL AREA:
5,337 SQ.FT.±/0.122 AC.±

30% OF TOTAL AREA = 1,601 SQ.FT.

EXISTING IMPERVIOUS AREA PER
WINNEBAGO COUNTY
ONSITE VISIT = 1,256 SQ.FT.

EXISTING IMPERVIOUS % = 23.53%


SURVEY FOR:
QUINN OEHLKE
3227 WESLEY WAY
ROCKFORD, IL 61101

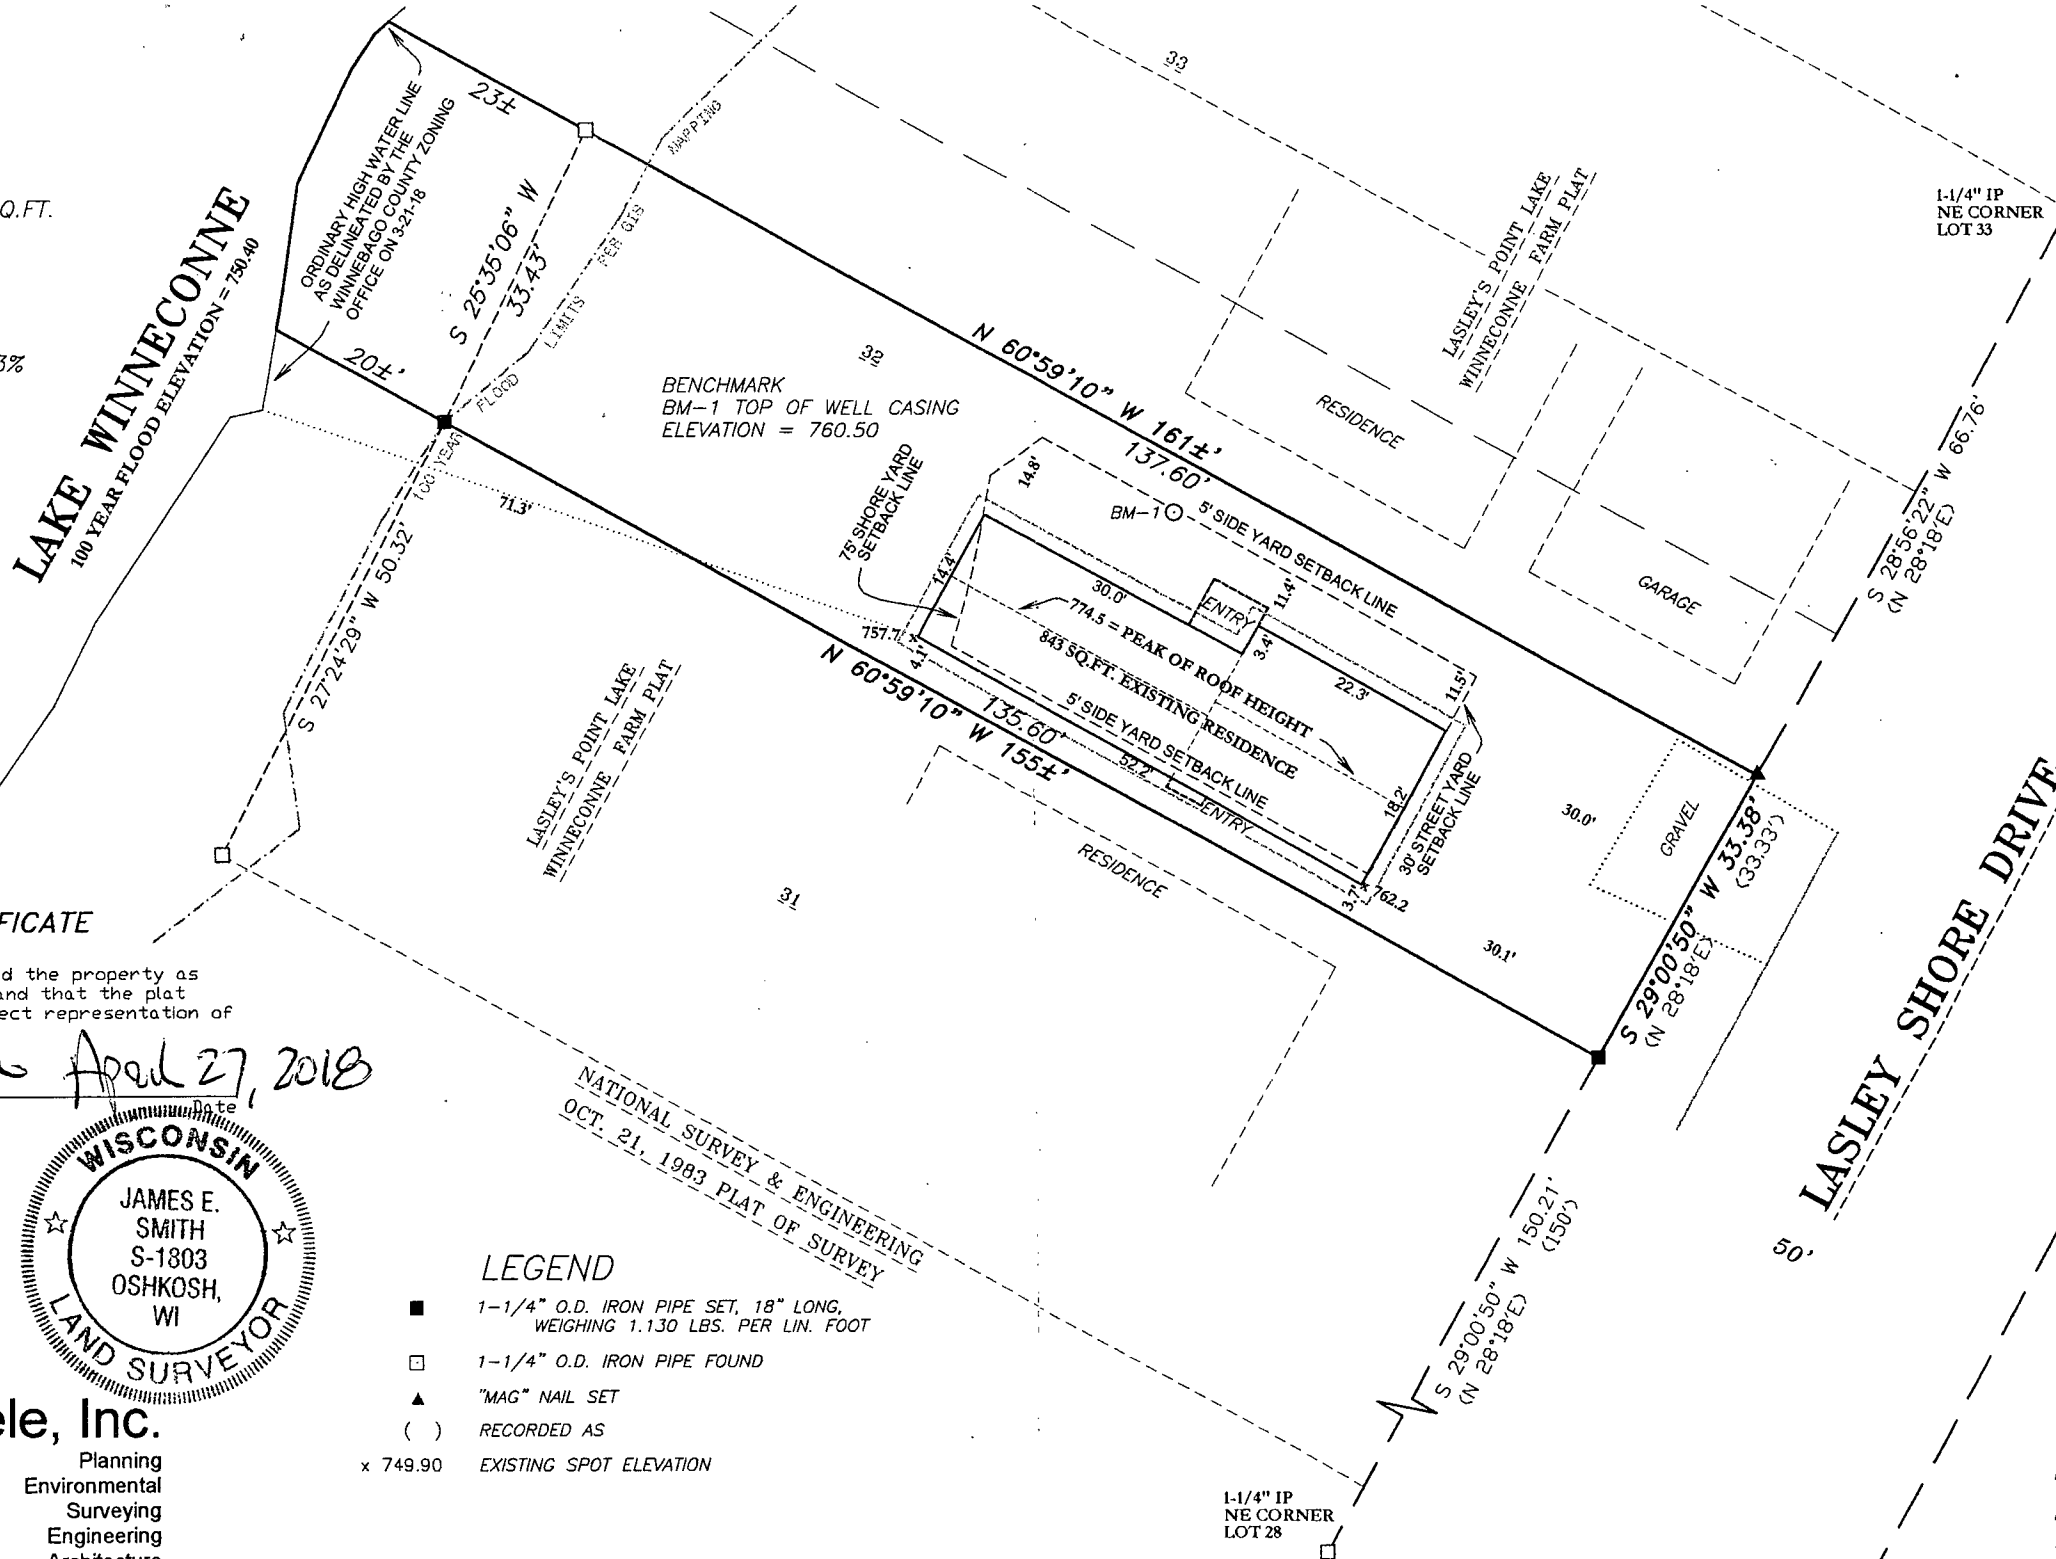

SURVEYOR'S CERTIFICATE

I hereby certify that I have surveyed the property as shown, according to official records and that the plat above drawn is an accurate and correct representation of said survey.

James E. Smith April 27, 2018
Wisconsin Registered Land Surveyor

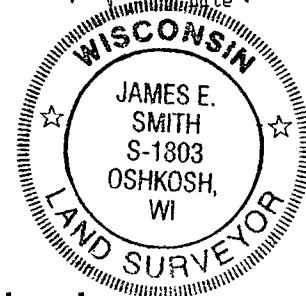

Martenson & Eisele, Inc.



101 West Main Street
Omro, WI 54963
www.martenson-eisele.com
P 920.685.6240 F 920.685.6340

Planning
Environmental
Surveying
Engineering
Architecture

LEGEND

- 1-1/4" O.D. IRON PIPE SET, 18" LONG, WEIGHING 1.130 LBS. PER LIN. FOOT
- 1-1/4" O.D. IRON PIPE FOUND
- ▲ "MAG" NAIL SET
- () RECORDED AS
- x 749.90 EXISTING SPOT ELEVATION

BEARINGS ARE REFERENCED TO THE WINNEBAGO COUNTY COORDINATE SYSTEM OF 1983(1997)
Scale 1 inch = 20 feet
0 10 20 40

PROJECT NO. 0-2233-001

FILE 2233001POS.DWG

THIS INSTRUMENT WAS DRAFTED BY: DSL