
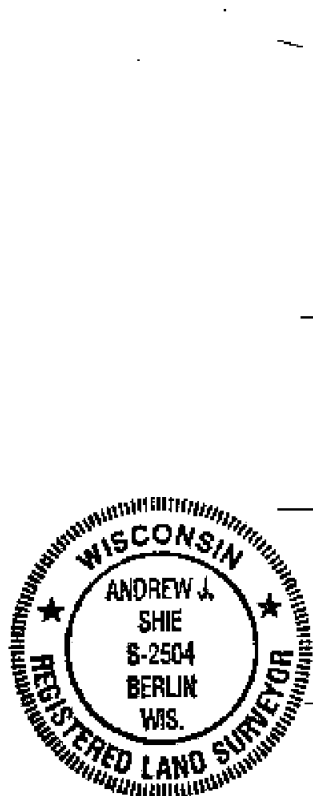


PLAT OF SURVEY

PART OF THE SOUTH 1/2 OF FRACTIONAL SECTION 9, TOWNSHIP 19 NORTH, RANGE 15 EAST, TOWN OF WINNECONNE, WINNEBAGO COUNTY, WISCONSIN.


SURVEY FOR:
GENE YOUNG
5677 S.T.H. "115"
WINNECONNE, WI 54986

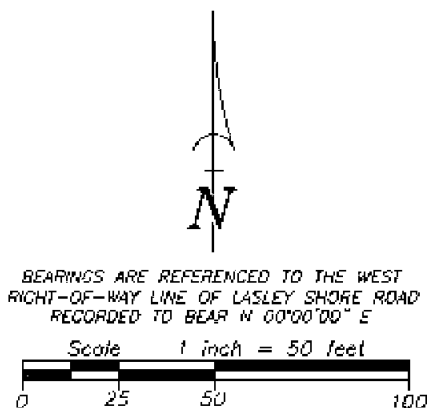

SURVEYOR'S CERTIFICATE

I hereby certify that I have surveyed the property as shown, according to official records and that the plat above drawn is an accurate and correct representation of said survey.

Andrew J. Shie September 21, 2009
Wisconsin Registered Land Surveyor Date

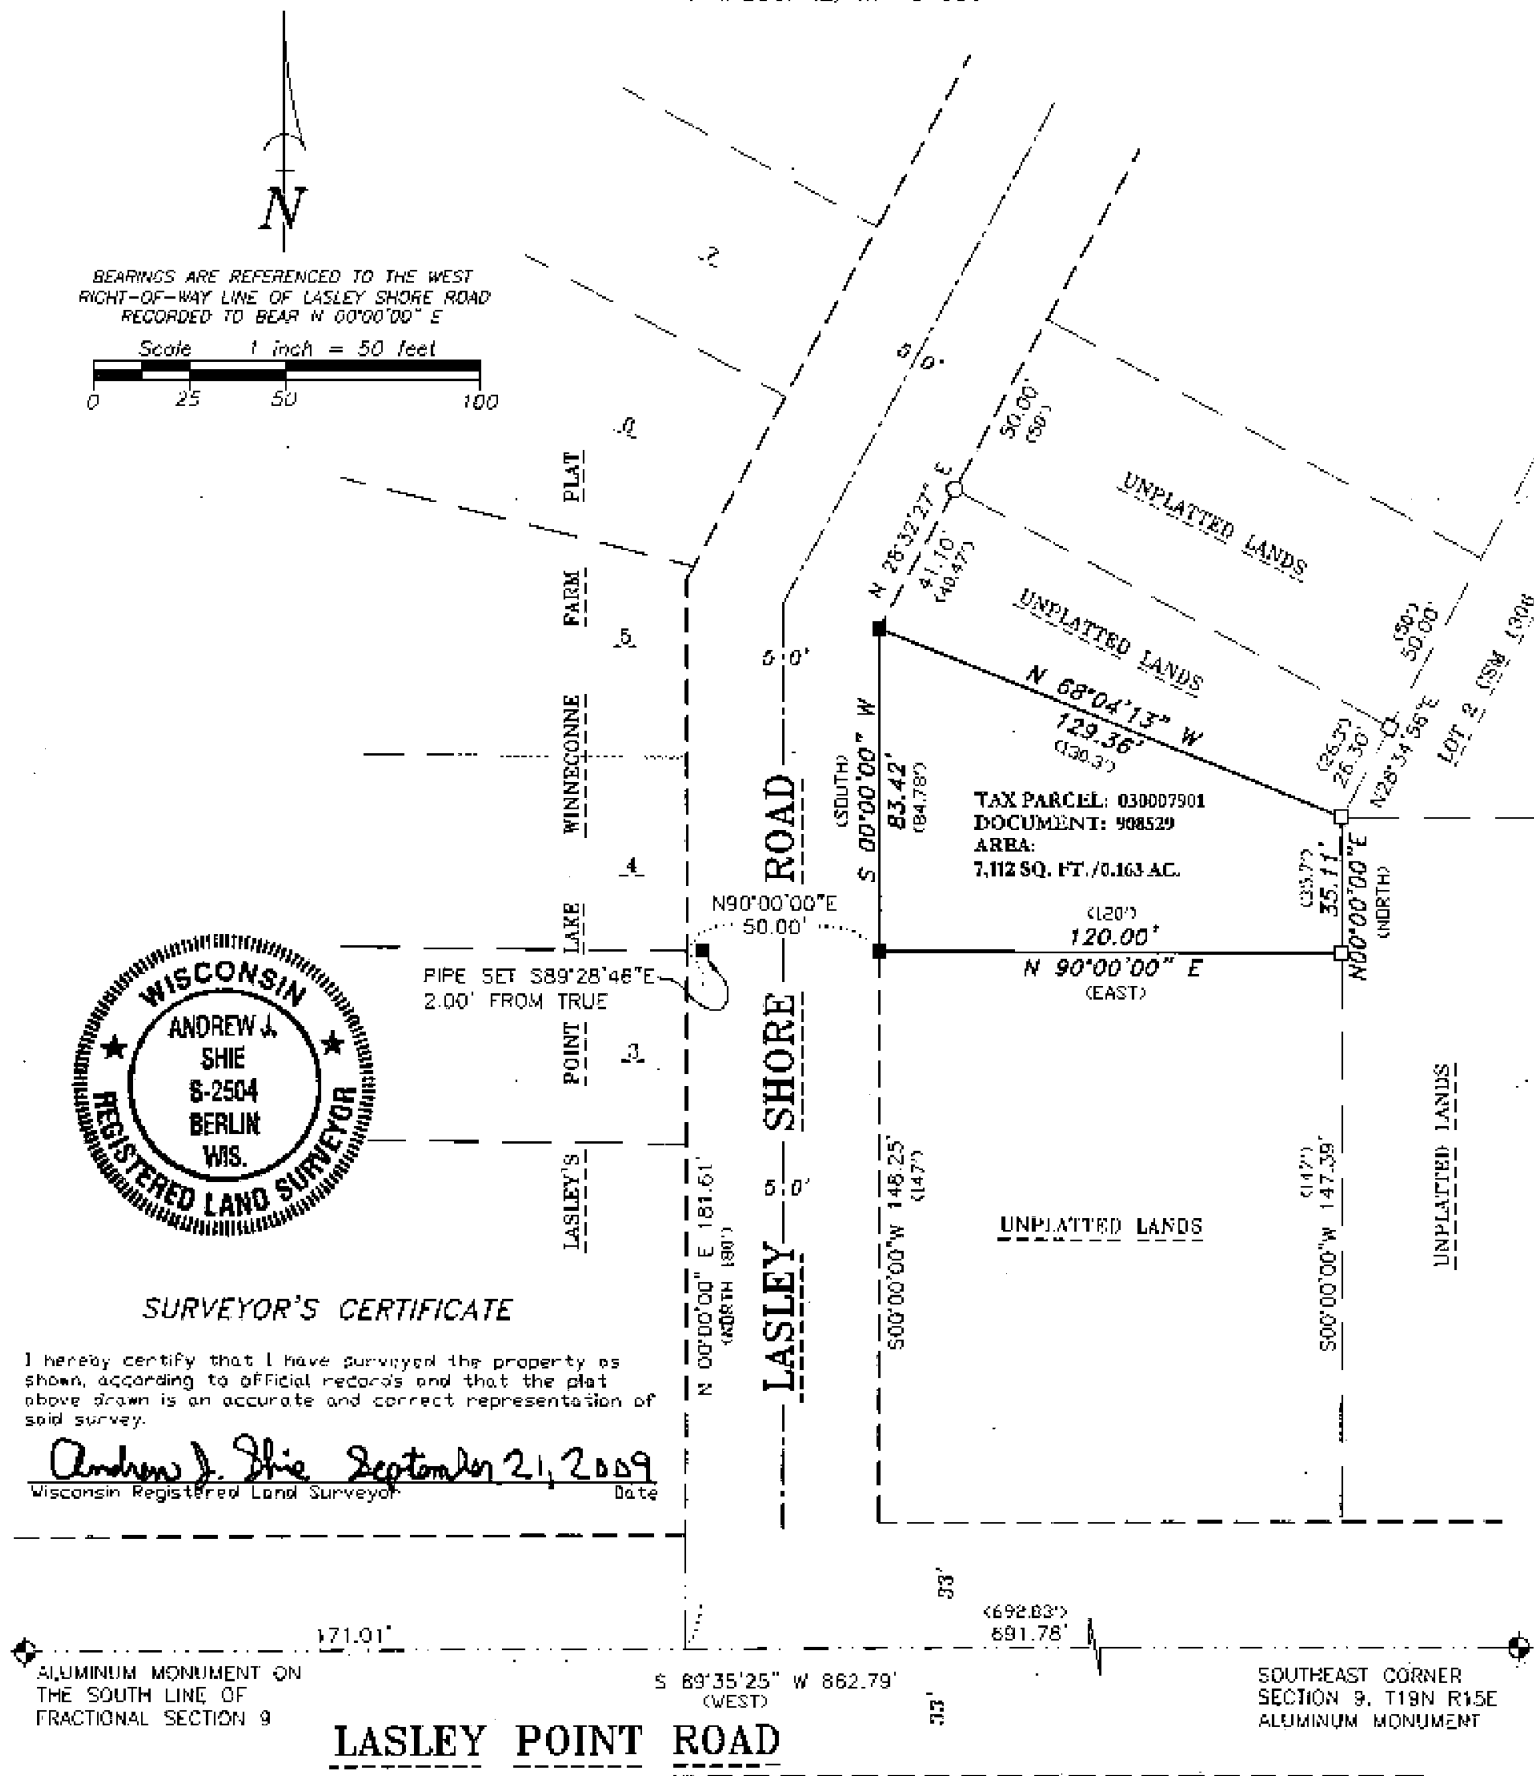

LEGEND

- 1-1/4" O.D. IRON PIPE SET, 18" LONG, WEIGHING 1.130 LBS. PER LIN. FOOT
- 1/2" O.D. IRON PIPE FOUND
- 1-1/4" O.D. IRON PIPE FOUND
- ◆ GOVERNMENT CORNER
- () RECORDED AS

Martenson & Eisele, Inc.

109 West Main Street
Omro, WI 54963
www.martenson-eisele.com
P 920.685.6240 F 920.685.6340

Planning
Environmental
Surveying
Engineering
Architecture

PROJECT NO. 0-1460-004

FIELD BOOK SDR/FILE

FILE 1460004POS.DWG

THIS INSTRUMENT WAS DRAFTED BY: AJS