

PLAT OF SURVEY

PART OF GOVERNMENT LOT 1 OF SECTION 10, TOWNSHIP 19 NORTH, RANGE 15 EAST, TOWN OF WINNECONNE, WINNEBAGO COUNTY, WISCONSIN.

LEGEND

- 1-1/4" O.D. IRON PIPE SET, 18" LONG, WEIGHING 1.130 LBS. PER LIN. FOOT
- 3/4" REBAR FOUND
- 1-1/4" O.D. IRON PIPE FOUND
- △ 1" O.D. IRON PIPE FOUND
- 2" O.D. IRON PIPE FOUND
- * * * FENCE LINE
- ⊙ GOVERNMENT CORNER FOUND


SURVEY FOR:
TODD VANDERLOOP
1608 CEIL STREET
LITTLE CHUTE, WI 54140

SURVEYOR'S CERTIFICATE

I hereby certify that I have surveyed the property as shown, according to official records and that the plat above drawn is an accurate and correct representation of said survey.

Darryl S. Lehman 8-28-23
Wisconsin Professional Land Surveyor Date

BEARINGS ARE REFERENCED TO THE WINNEBAGO COUNTY COORDINATE SYSTEM OF 1983(1997)
Scale 1 inch = 30 feet
0 15 30 60

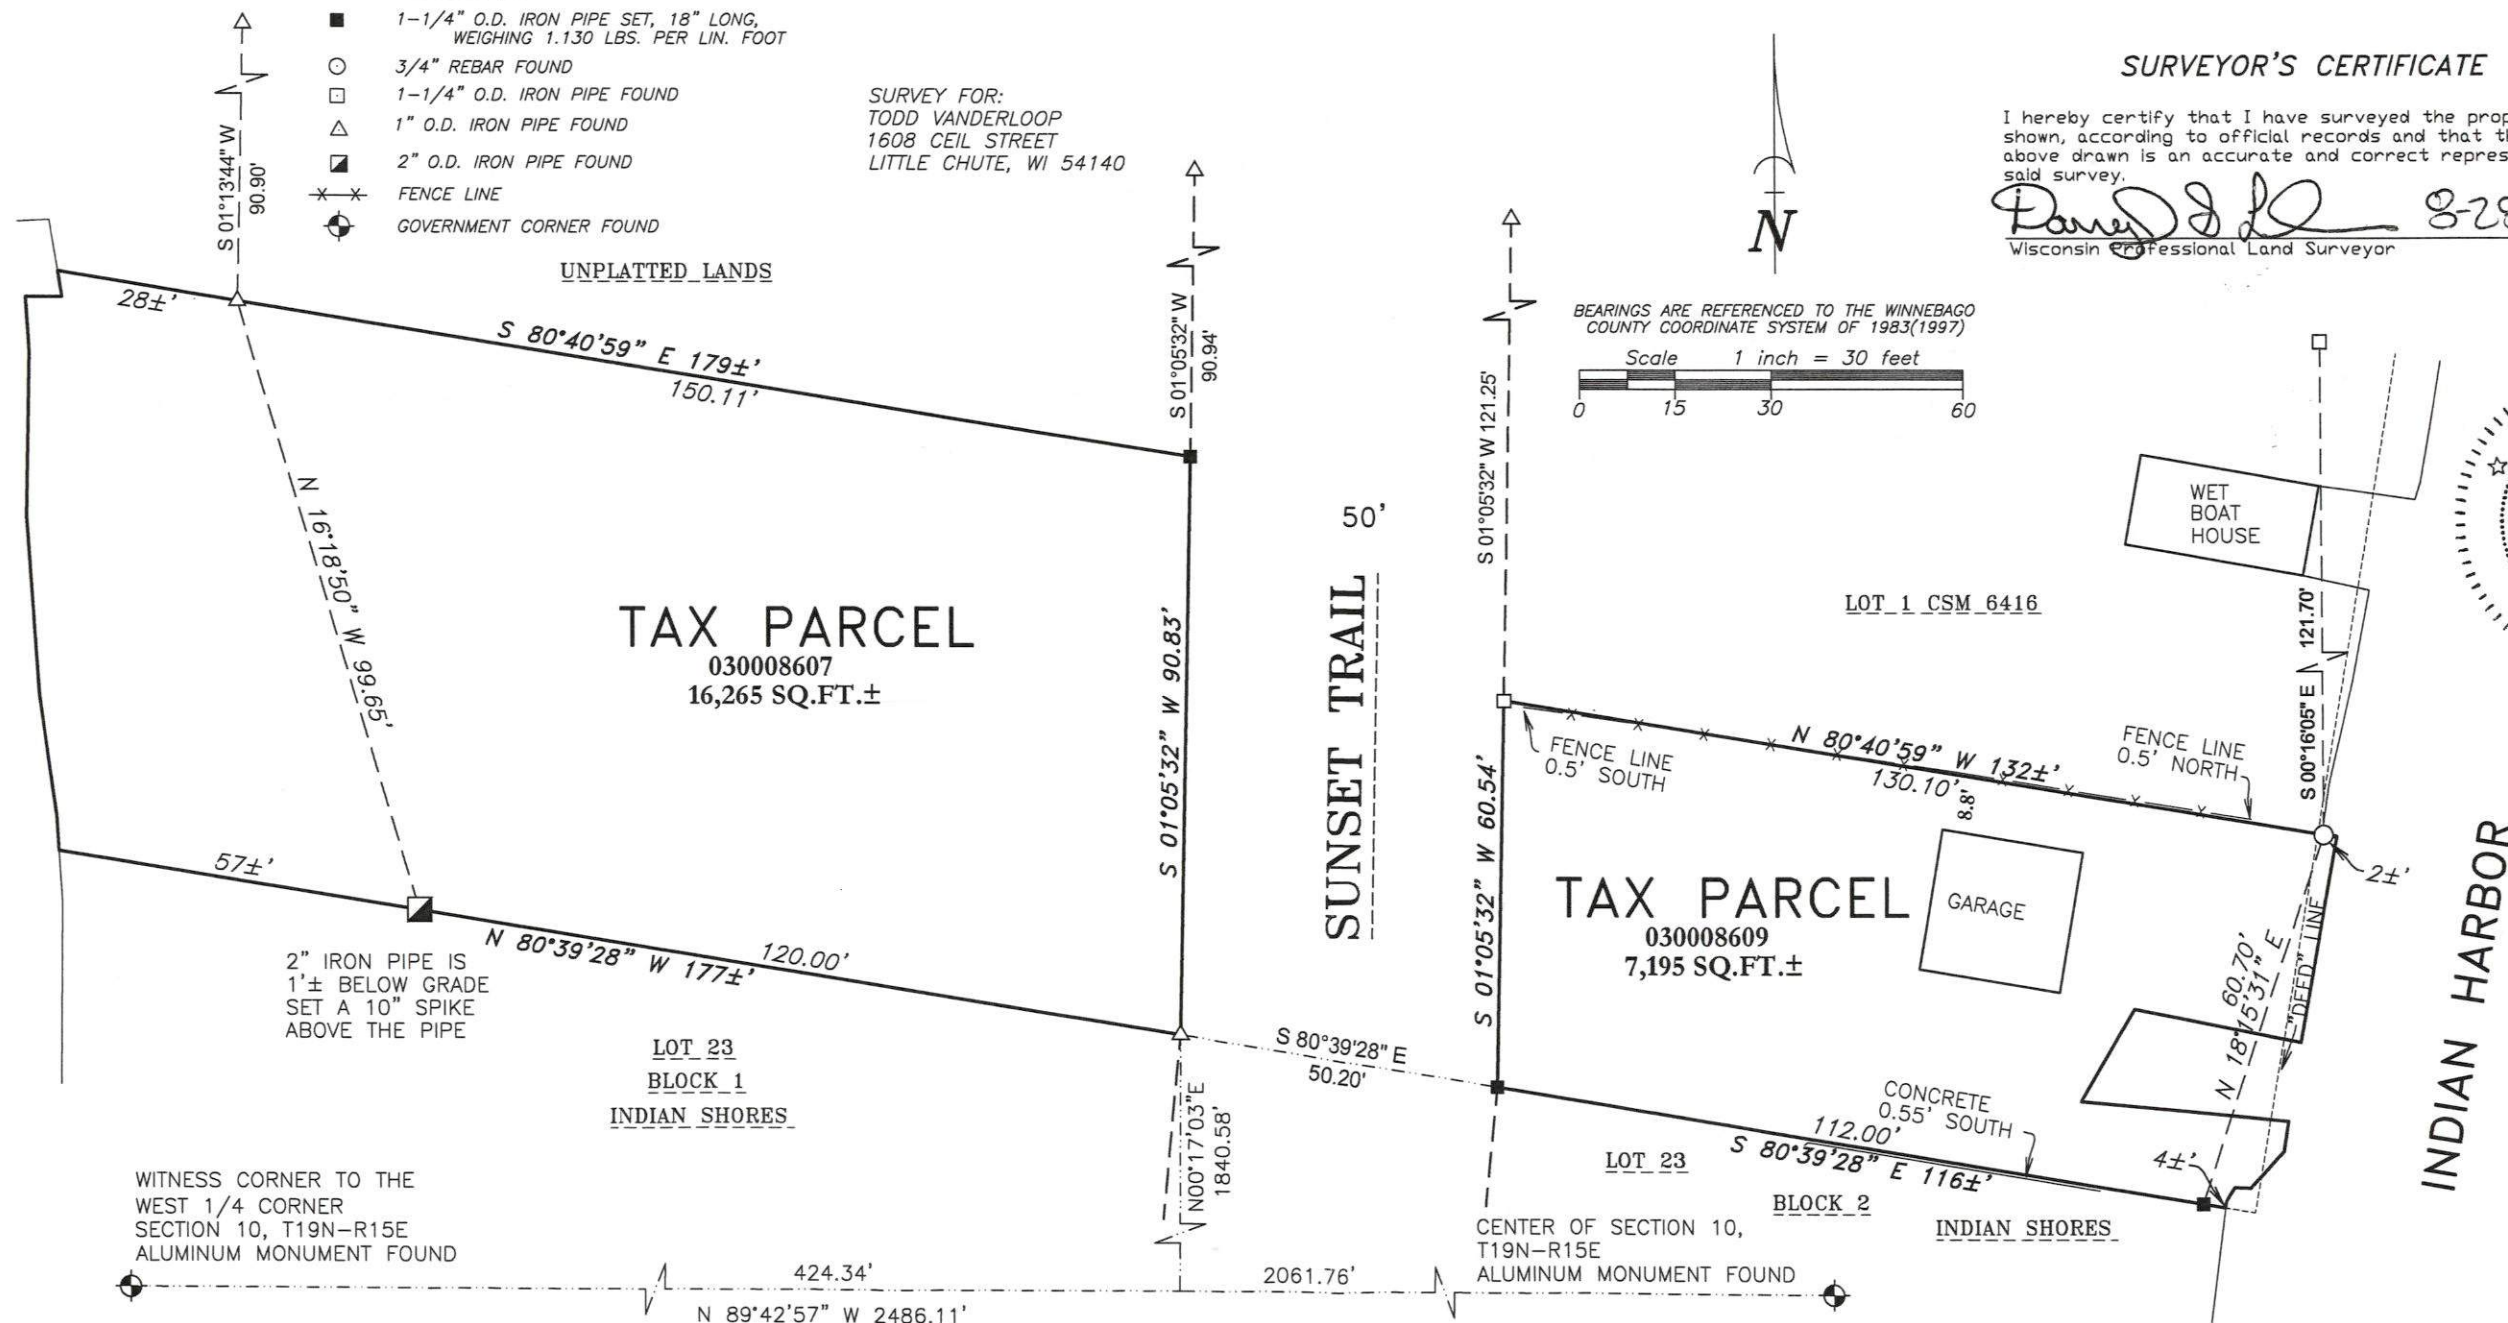

Martenson & Eisele, Inc.



101 West Main Street
Omro, WI 54963
www.martenson-eisele.com
P 920.685.6240

Planning
Environmental
Surveying
Engineering
Architecture

PROJECT NO. 0-2789-001
FILE 2789001SITEPLAN.DWG
THIS INSTRUMENT WAS DRAFTED BY: DSL