


PLAT OF SURVEY

LOT 34 IN "LASLEY'S POINT LAKE WINNECONNE FARM PLAT", IN THE TOWN OF WINNECONNE, WINNEBAGO COUNTY WISCONSIN.

SURVEY FOR:
DON KASTEIN
6619 LASLEY SHORE DRIVE
WINNECONNE, WI 54986

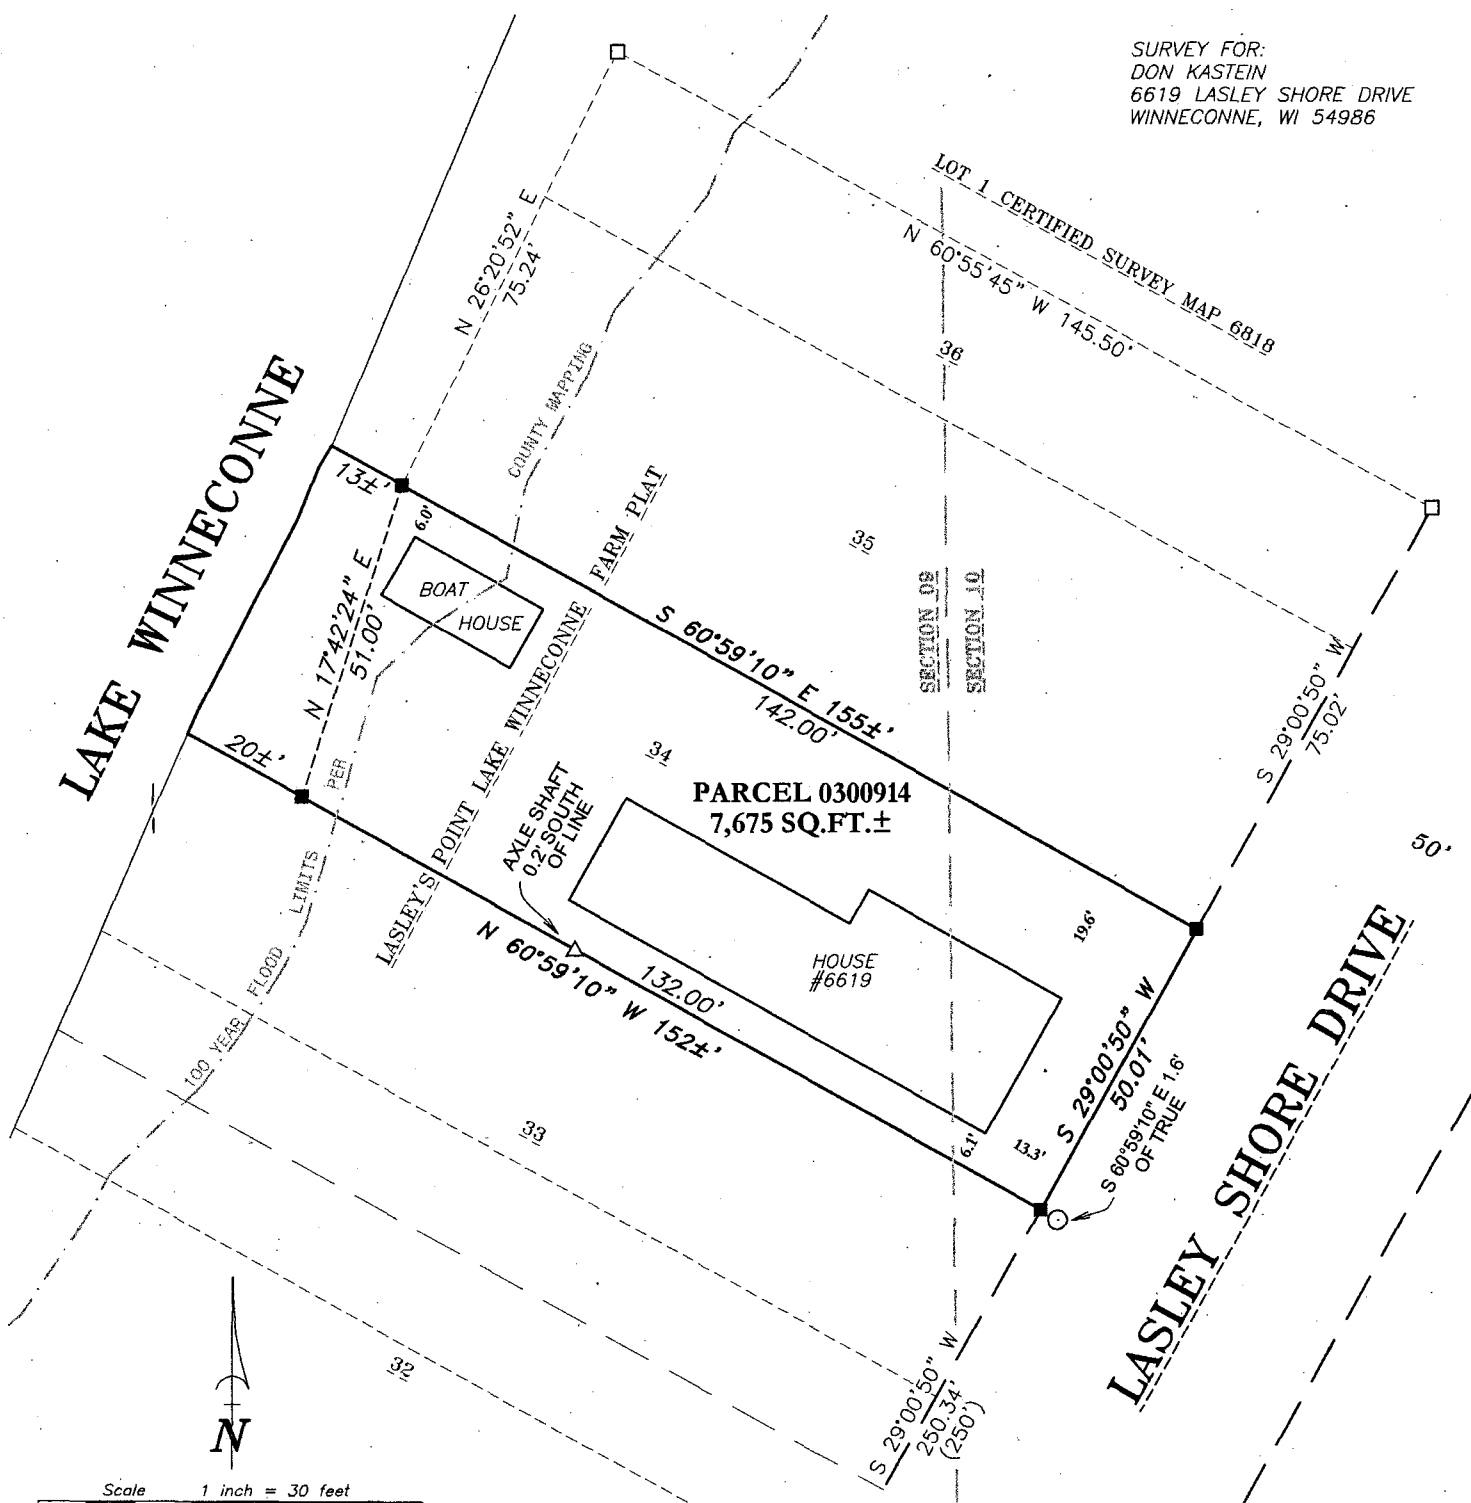

Scale 1 inch = 30 feet
0 15 30 60

BEARINGS ARE REFERENCED TO THE WINNEBAGO COUNTY COORDINATE SYSTEM OF 1983(1997)

LEGEND

- 1-1/4" O.D. IRON PIPE SET, 18" LONG, WEIGHING 1.130 LBS. PER LIN. FOOT
- 3/4" REBAR FOUND
- 1-1/4" O.D. IRON PIPE FOUND
- ⊕ GOVERNMENT CORNER FOUND
- () RECORDED AS

1-1/4" IP
NE CORNER
LOT 28

SURVEYOR'S CERTIFICATE

I hereby certify that I have surveyed the property as shown, according to official records and that the plat above drawn is an accurate and correct representation of said survey.

James E. Smith Aug 26, 2015
Wisconsin Professional Land Surveyor Date

Martenson & Eisele, Inc.



109 West Main Street
Omro, WI 54963
www.martenson-eisele.com
P 920.685.6240 F 920.685.6340

Planning
Environmental
Surveying
Engineering
Architecture



PROJECT NO. 0-1978-001

FILE 1978001POS.DWG

THIS INSTRUMENT WAS DRAFTED BY: DSL