


PLAT OF SURVEY

ALL OF LOT 41 OF "LASLEY'S POINT LAKE WINNECONNE FARM PLAT", ALSO BEING LOT 1 OF CERTIFIED SURVEY MAP 4921 IN SECTION 10, TOWNSHIP 19 NORTH, RANGE 15 EAST, TOWN OF WINNECONNE, WINNEBAGO COUNTY WISCONSIN.

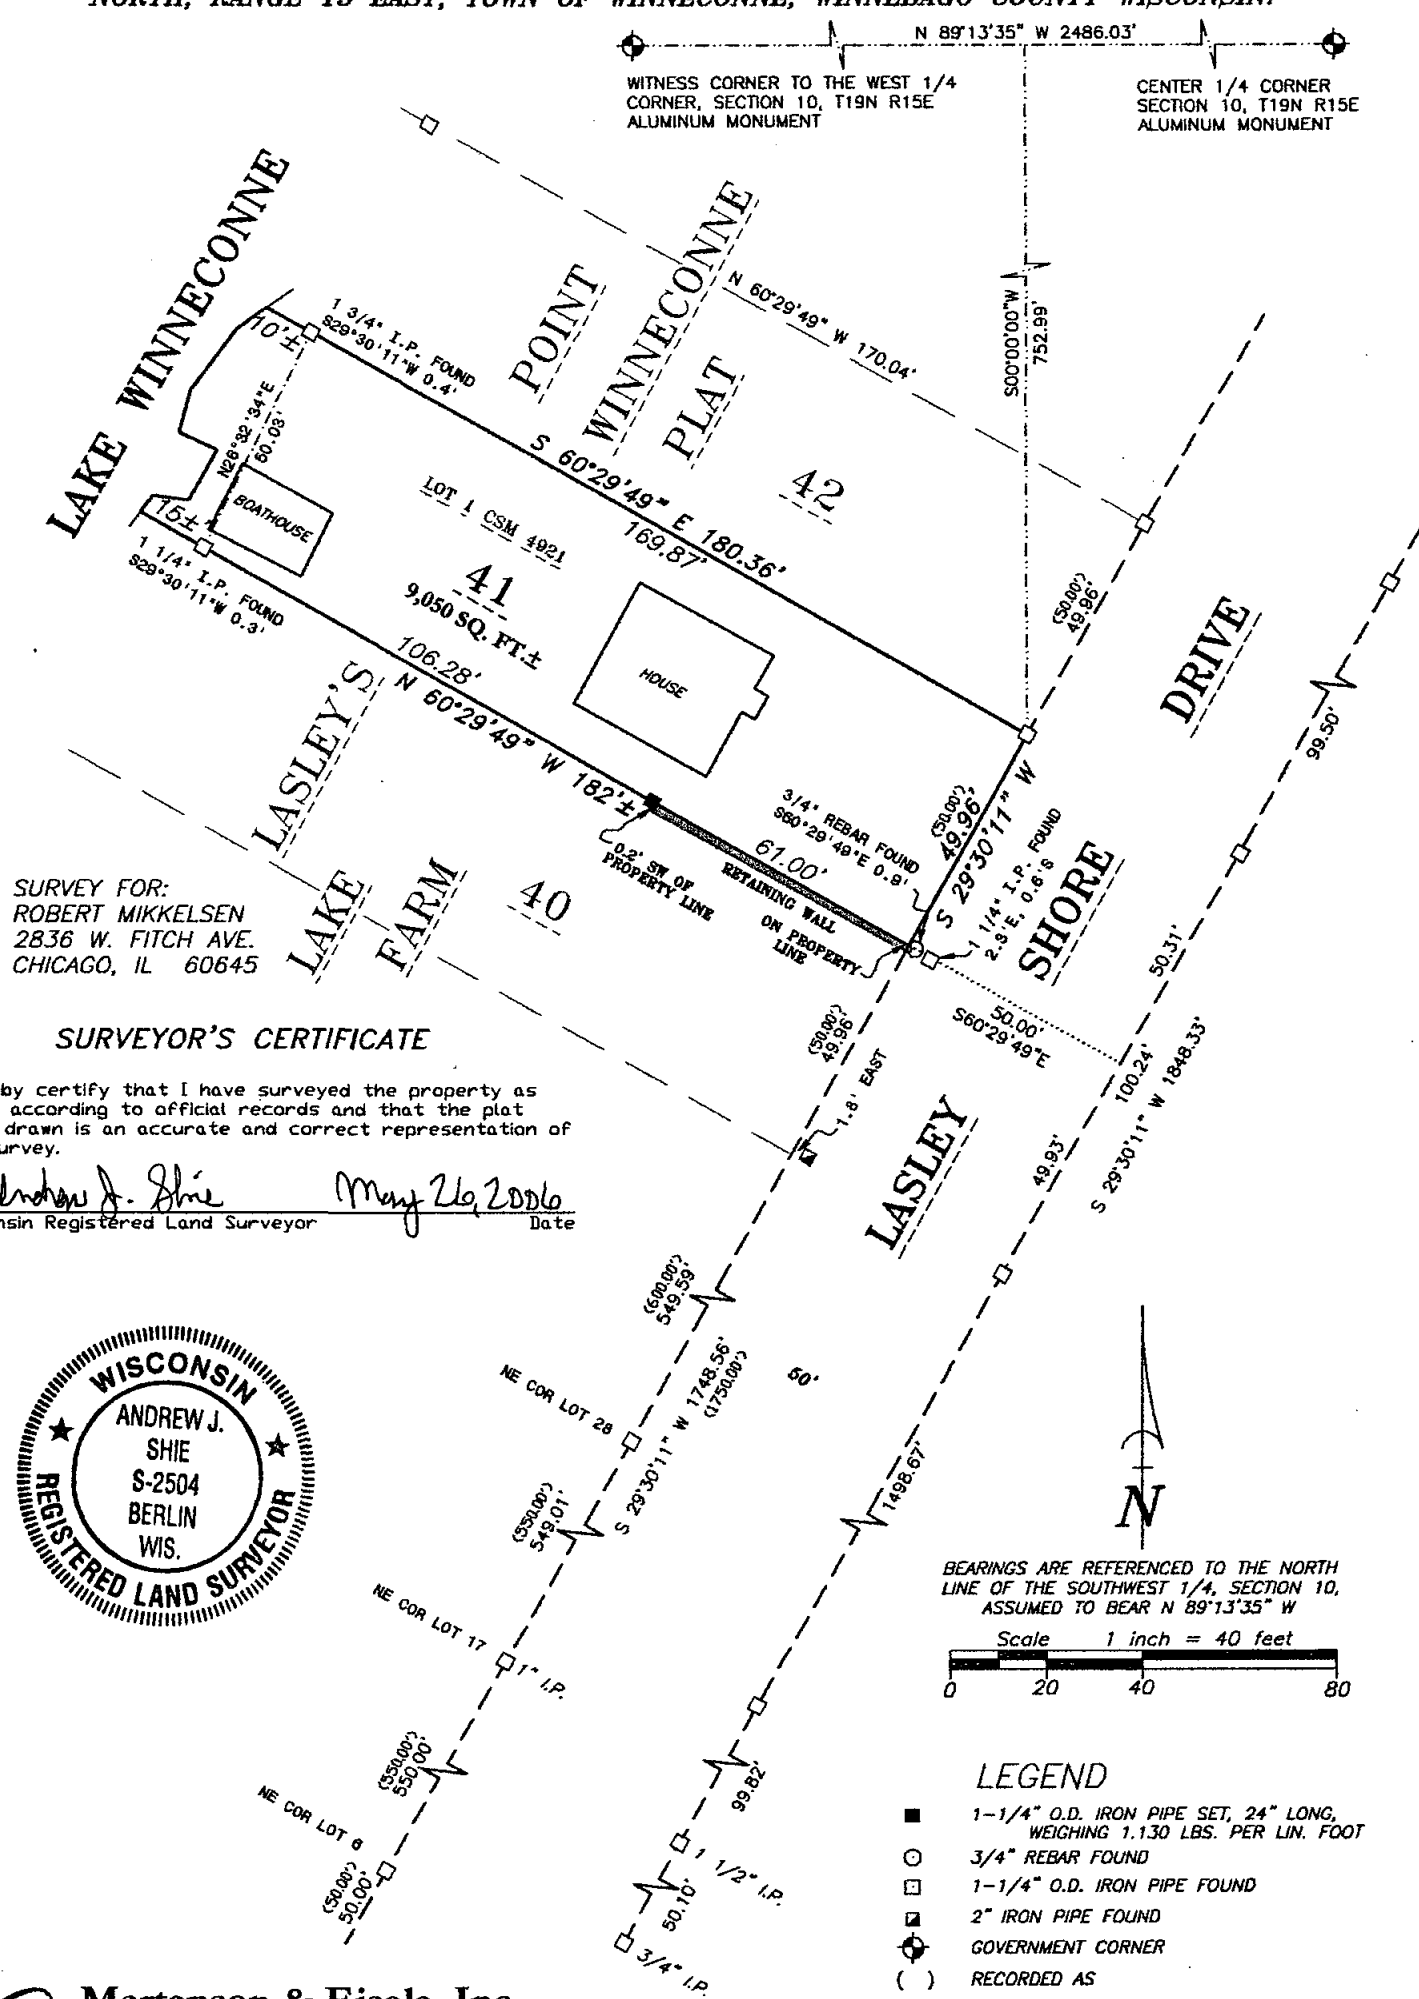

SURVEY FOR:
ROBERT MIKKELSEN
2836 W. FITCH AVE.
CHICAGO, IL 60645

SURVEYOR'S CERTIFICATE

I hereby certify that I have surveyed the property as shown, according to official records and that the plat above drawn is an accurate and correct representation of said survey.

Andrew J. Shie May 26, 2006
Wisconsin Registered Land Surveyor Date



Martenson & Eisele, Inc.

Planning - Surveying - Engineering - Architecture

109 W. Main St., Omro, WI 54963
Phone (920) 685-6240 Fax (920) 685-6340
www.martenson-eisele.com
Email mcomro@charter.net

PROJECT NO. 0-1236-001

FIELD BOOK SDR/FILE
FILE 1236001POS.DWG

THIS INSTRUMENT WAS DRAFTED BY: AJS