
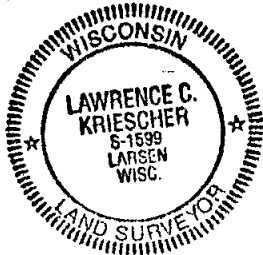


FLOOD PLAIN SURVEY OF

LOTS 11 & 12 OF BLOCK 3 INDIAN SHORES, IN SECTION 10 T.19N R.15E
TOWN OF WINNECONNE, WINNEBAGO WI

SURVEY FOR: MICHAEL MESSERSCHMIDT
6761 OLEN TRAIL
WINNECONNE, WI 54986

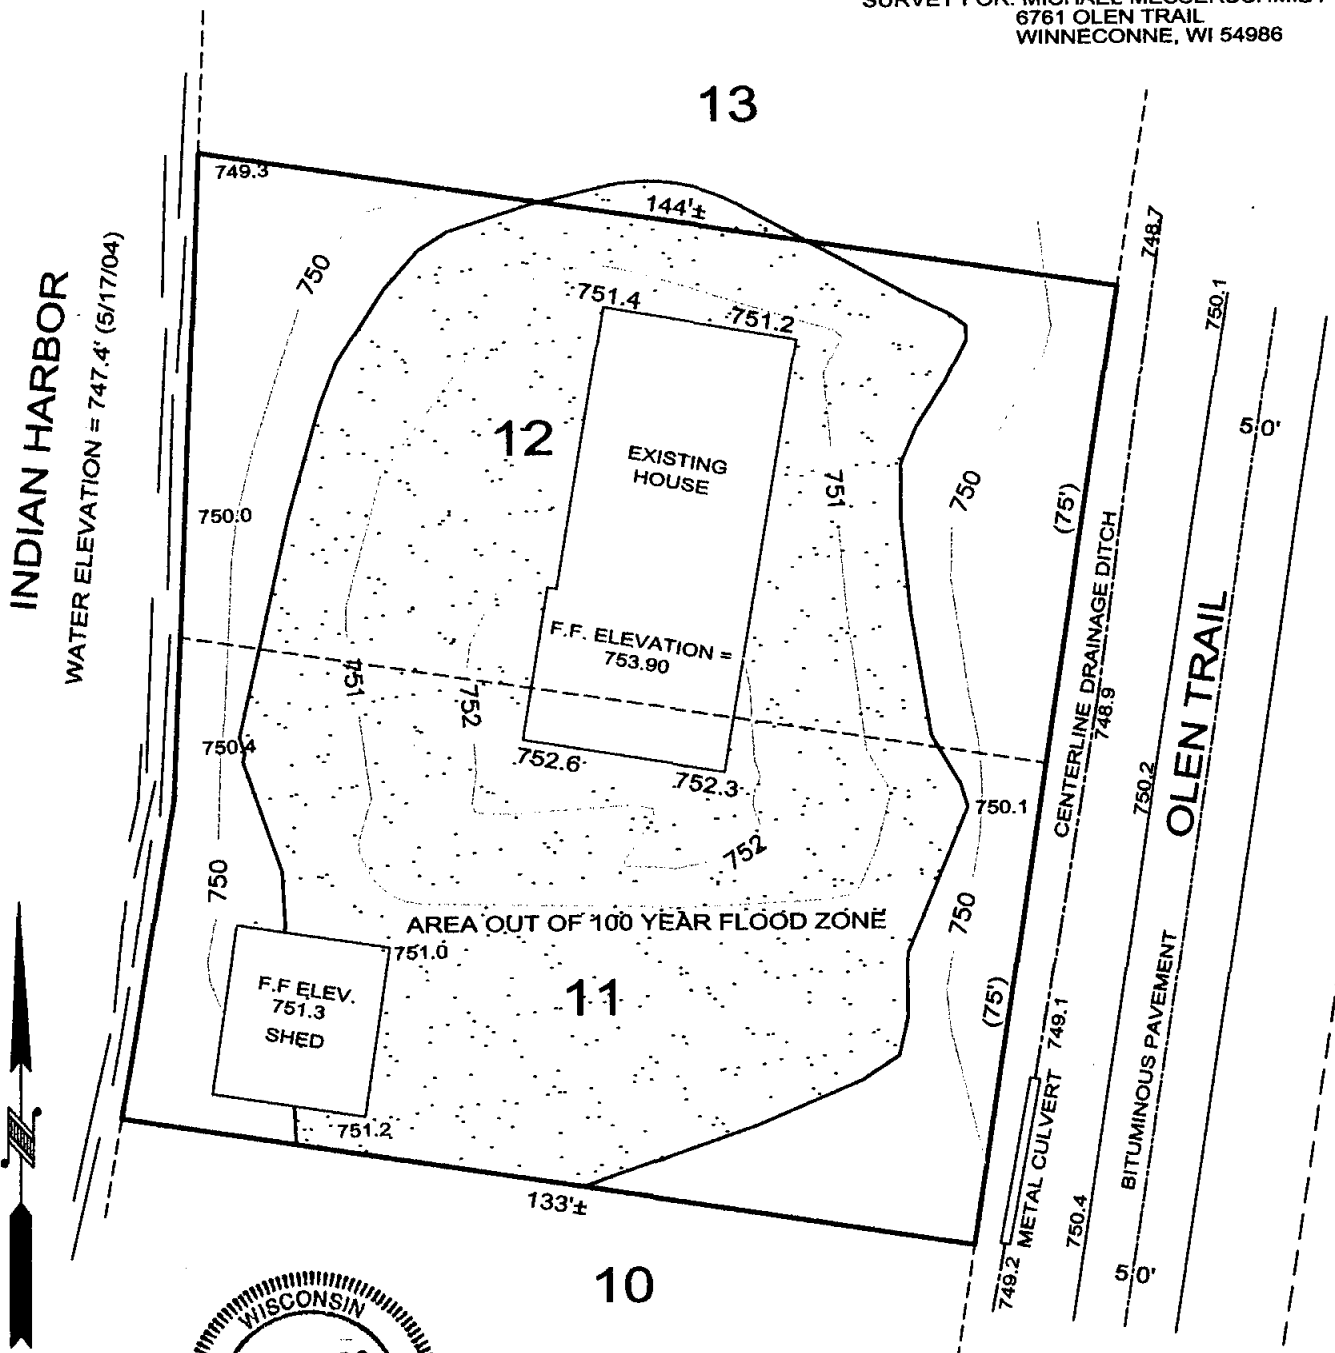

100 YEAR FLOOD ELEVATION = 750.40
ALL ELEVATIONS BASED ON USGS DATUM

MAP ID. NO. 55139C0065E
PANEL ID. NO. 0065E
MARCH 17, 2003

DATED THIS 18TH DAY OF MAY 2004

Lawrence C. Kriescher
WISCONSIN REGISTERED LAND SURVEYOR S-1599
LAWRENCE C. KRIESCHER



SCALE: 1" = 30'

NOTEBOOK: 7 PAGE: 76

L.C. KRIESCHER AND ASSOCIATES LLC.
140 W. MAIN ST. PO BOX 14
WINNECONNE, WI 54986
920-582-0133

BOUNDARY SURVEY
&
LAND DESIGN

PROJECT NO. 240404

FILE NO. MESSER.DWG

DWG. NO. L-200