


LOCATED IN SE.1/4 OF THE NW.1/4 OF SECTION 11, T.19N., R.15E., TOWN OF
WINNECONNE, WINNEBAGO COUNTY, WISCONSIN


SURVEY FOR: DEBBIE ESCH
5568 COUNTY ROAD G
WINNECONNE, WI 54986

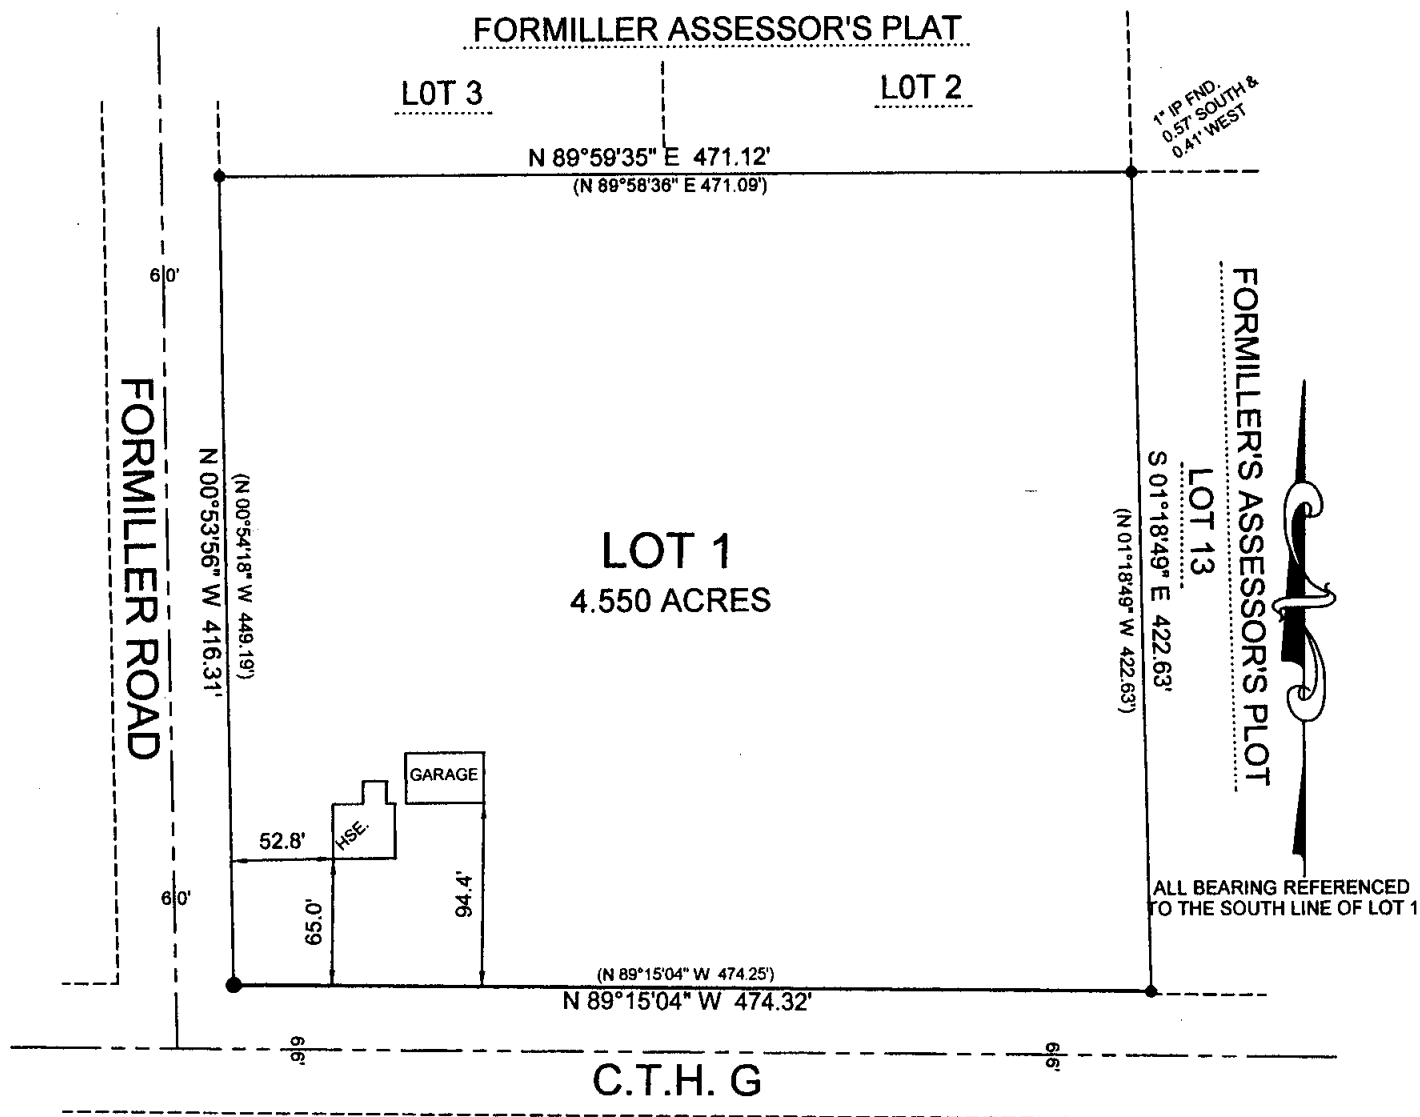

I, LAWRENCE C. KRIESCHER, WISCONSIN REGISTERED LAND SURVEYOR, HEREBY CERTIFY THAT I HAVE SURVEYED THE ABOVE DESCRIBED PROPERTY AND THAT THE MAP SHOWN IS A TRUE AND ACCURATE REPRESENTATION THEREOF TO THE BEST OF MY KNOWLEDGE AND BELIEF.

DATED THIS 13TH DAY OF JUNE 2006

WISCONSIN REGISTERED LAND SURVEYOR S-1599
LAWRENCE C. KRIESCHER

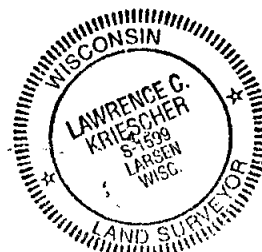

● = 2" IRON PIPE FOUND
● = 1" ROD FOUND

⊕ = COUNTY MONUMENT
(100.00) = RECORD ON PLAT DATA

NOTEBOOK: 17 PAGES: 16-17

L.C. KRIESCHER AND ASSOCIATES LLC.
140 WEST MAIN STREET P.O. BOX 14
WINNECONNE, WI 54986
920-582-0133

**BOUNDARY SURVEY
&
LAND DESIGN**

PROJECT NO. 260511
FILE NO. ESCH.DWG
DWG. NO. L-260