


PLAT OF SURVEY

LOT 4, BLOCK 6, SECOND ADDITION TO WENTZEL HEIGHTS, BEING PART OF THE
SOUTHEAST 1/4 OF THE SOUTHWEST 1/4 OF SECTION 15, TOWNSHIP 19 NORTH, RANGE
15 EAST, VILLAGE OF WINNECONNE, WINNEBAGO COUNTY, WISCONSIN.

SURVEY FOR:
ZACHARIAH JONES
213 N 12TH AVENUE
WINNECONNE, WI 54986

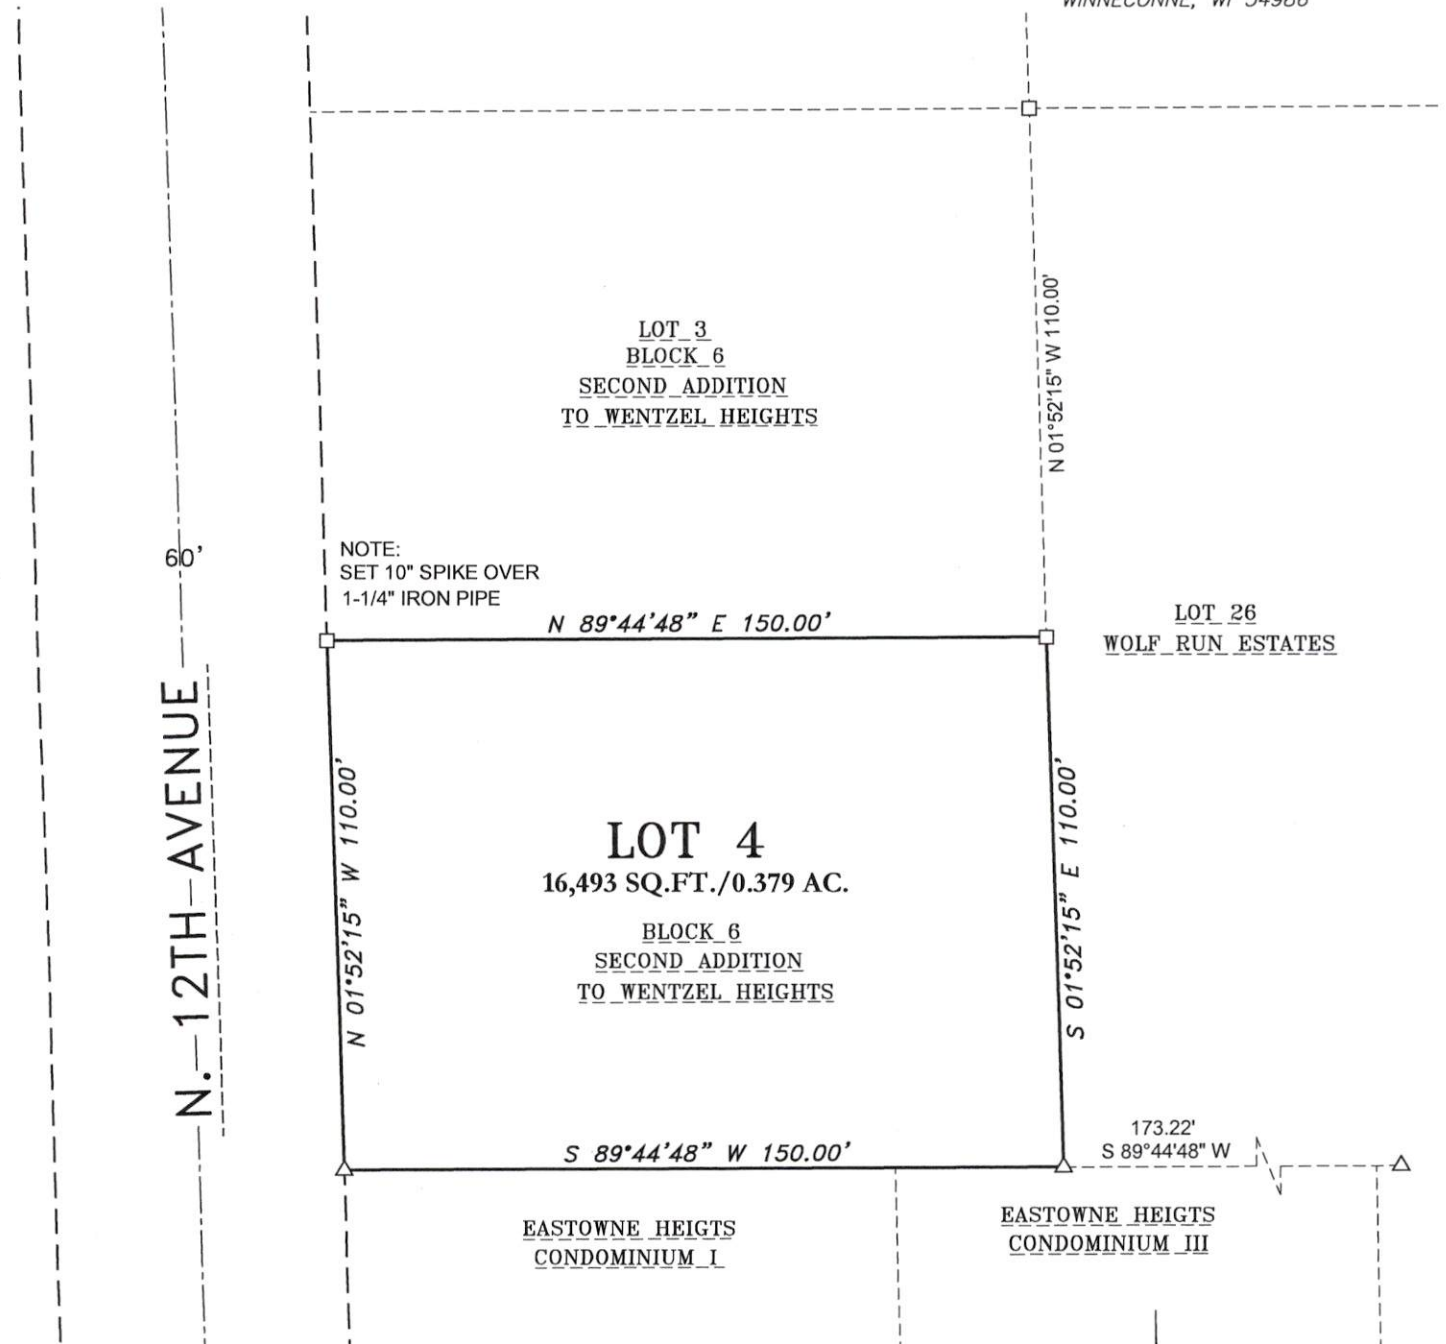

SURVEYOR'S CERTIFICATE

I hereby certify that I have surveyed the property as shown, according to official records and that the plat above drawn is an accurate and correct representation of said survey.


Darryl S. Lehman
Wisconsin Professional Land Surveyor

7-1-26

Date



BEARINGS ARE REFERENCED TO THE
SECOND ADDITION TO WENTZEL HEIGHTS

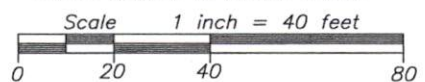

LEGEND

- 1-1/4" O.D. IRON PIPE FOUND
- △ 1-1/4" REBAR FOUND

Martenson & Eisele, Inc.



101 West Main Street
Omro, WI 54963
www.martenson-eisele.com
P 920.685.6240

Planning
Environmental
Surveying
Engineering
Architecture

PROJECT NO. 0-3085-001

FILE 3085001pos.dwg

THIS INSTRUMENT WAS DRAFTED BY: DSL