

PLAT OF SURVEY


of

Document Number 1490511

The South One Hundred Twenty-seven (127 feet), front and rear, of the West Two Hundred Four (204 feet) of the East Two Hundred Thirty-seven (237 feet) of the South West $\frac{1}{4}$ of Section Fifteen (15), Township Nineteen (19) North, Range Fifteen (15) East, in the Village of Winneconne and the North 15 feet of vacated street lying adjacent on the South.

SURVEY FOR: KELLY AND JULIE ANGELL
203 N. 8TH AVE.
WINNECONNE, WI 54986

SUNSET MEADOWS

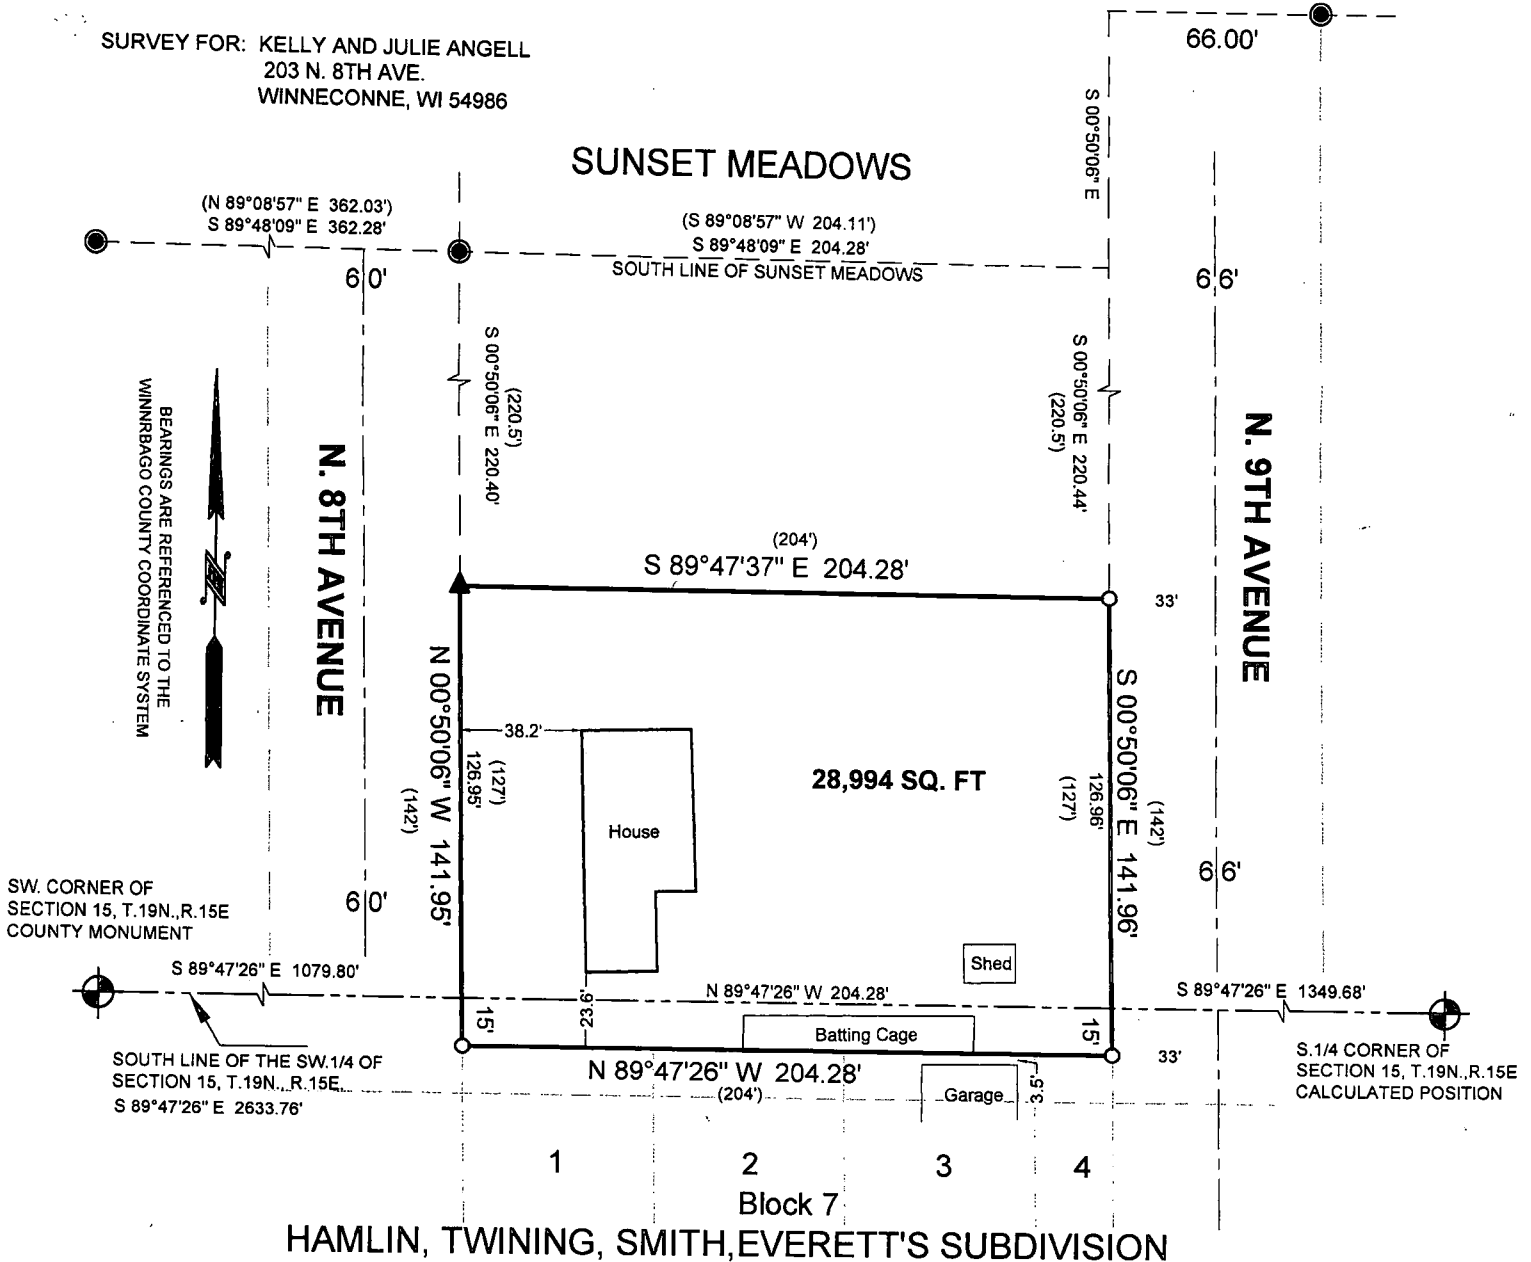

SURVEYOR'S CERTIFICATE:

I, LAWRENCE C. KRIESCHER, WISCONSIN REGISTERED LAND SURVEYOR, HEREBY CERTIFY THAT I HAVE SURVEYED THE ABOVE DESCRIBED PROPERTY AND THAT THE MAP SHOWN IS A TRUE AND ACCURATE REPRESENTATION THEREOF TO THE BEST OF MY KNOWLEDGE AND BELIEF

LEGEND

- 1" X 18" DIA. IRON REBAR SET, WEIGHING NOT LESS THAN 1.5 LBS PER LINEAR FOOT.
- ▲ RAILROAD SPIKE SET
- 2 INCH IRON PIPE FOUND
- ⊙ SECTION CORNER