


DESCRIPTION:

The North One Hundred (100) feet of the South Three Hundred Forty-seven and Five-tenths (347.5) feet of the West Two Hundred Four (204) feet of the East Two Hundred Thirty-seven (237) feet of the South West 1/4 of the SOUTH WEST 1/4 of Section Fifteen (15) Township Nineteen (19) North, of Range Fifteen (15) East, in the Village of Winneconne.

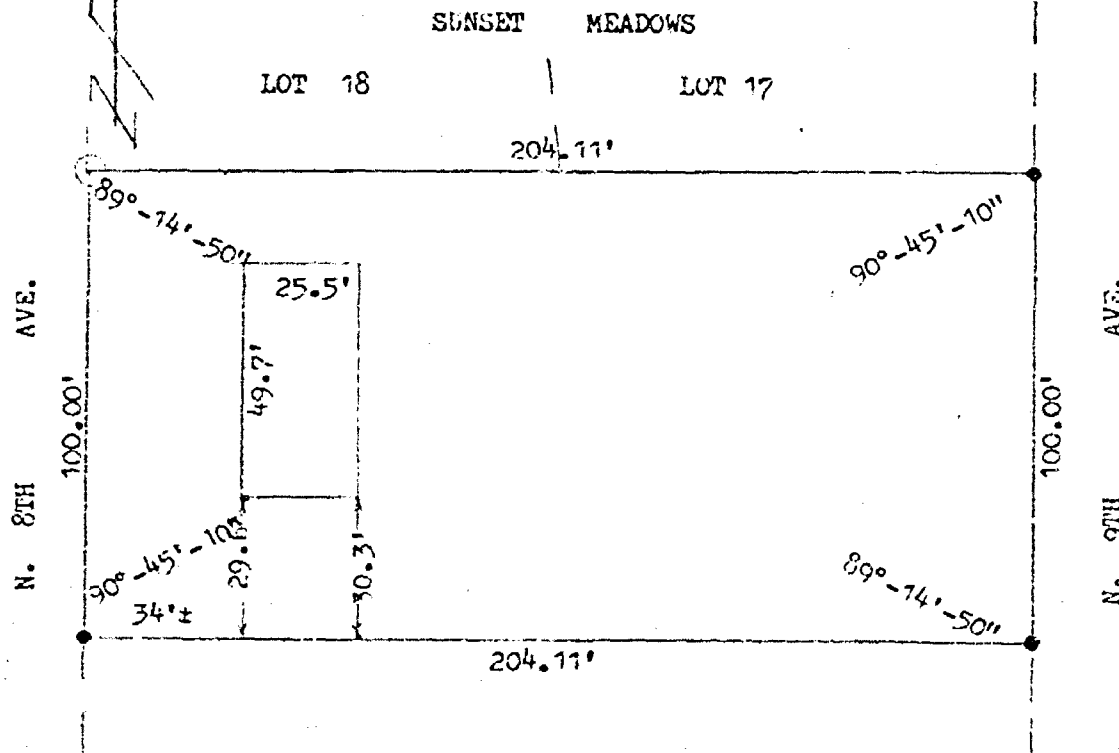

○ = 2" IRON PIPE FOUND

● = 3/4"x24" SOLID ROUND IRON REBAR SET



I, ROBERT F. REIDER, CERTIFY THAT THIS PLAT OF SURVEY IS A CORRECT REPRESENTATION OF THE ABOVE DESCRIBED PROPERTY.

Robert F. Reider 5-25-84

REVISIONS	JOHN ROGERS		
	211 N. 8TH AVE. WINNECONNE, WIS. 54986		
	CAROW LAND SURVEYING CO., INC. P.O. BOX 1297		
	1837 W. WISCONSIN AVE. • APPLETON, WI 54912		
DRAWN BY	MV-ec	SCALE	1"=40'
APPRO		DATE	5-25-84
		DRAWING NO.	A845.180