


PLAT OF SURVEY

PART OF THE EAST 1/2 OF THE SOUTHEAST 1/4 OF SECTION 16, TOWNSHIP 19 NORTH, RANGE 15 EAST, VILLAGE OF WINNECONNE, WINNEBAGO COUNTY, WISCONSIN.

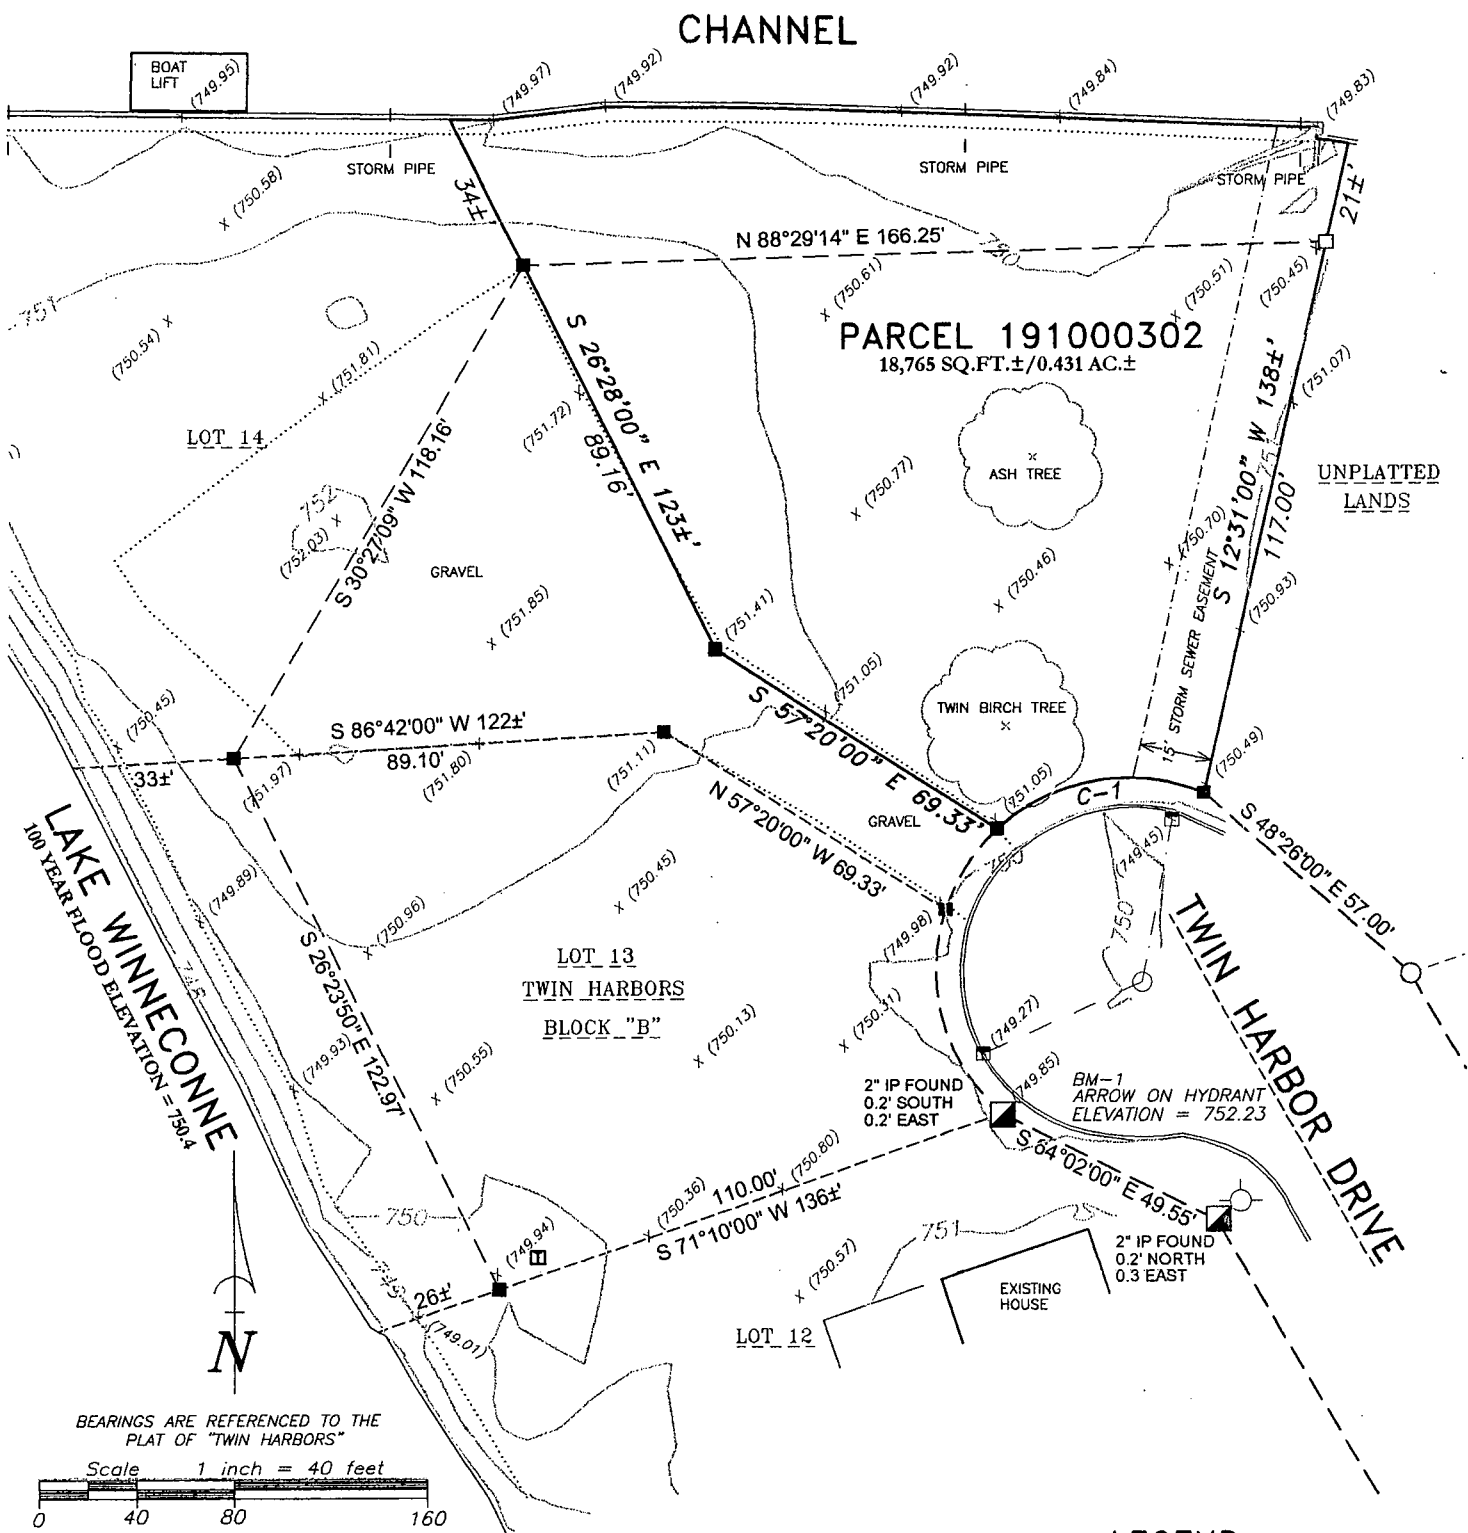

Curve	Radius	Delta	Length	Chord Bearing	Chord
1	40.00'	065°39'25"	45.84'	S80°10'02.5"W	43.37'

SURVEYOR'S CERTIFICATE

I hereby certify that I have surveyed the property as shown, according to official records and that the plat above drawn is an accurate and correct representation of said survey.

James E. Smith Aug 14, 2018
Wisconsin Professional Land Surveyor Date

Martenson & Eisele, Inc.
101 West Main Street
Omro, WI 54963
www.martenson-eisele.com
P 920.685.6240 F 920.685.6340
Planning
Environmental
Surveying
Engineering
Architecture



- LEGEND
- 1-1/4" O.D. IRON PIPE SET, 18" LONG, WEIGHING 1.130 LBS. PER LIN. FOOT
 - 1-1/4" x 30" REBAR SET
 - 1-1/4" IRON PIPE FOUND
 - 2" IRON PIPE FOUND
 - 800 CONTOUR W/ ELEVATION
 - EXIST. HYDRANT
 - PEDESTALS
 - EXIST. STORM MANHOLE
 - STORM INLET
 - X (750.41) EXISTING GROUND ELEVATION

PROJECT NO. 0-2259-001
FILE 2259001POS.DWG
THIS INSTRUMENT WAS DRAFTED BY: DSL