


PLAT OF SURVEY

THE SOUTH LINE OF LOT 2 OF CERTIFIED SURVEY MAP 4066, BEING PART OF THE NORTHEAST 1/4 OF THE NORTHEAST 1/4 OF SECTION 16, TOWNSHIP 19 NORTH, RANGE 15 EAST, TOWN OF WINNECONNE, WINNEBAGO COUNTY, WISCONSIN.

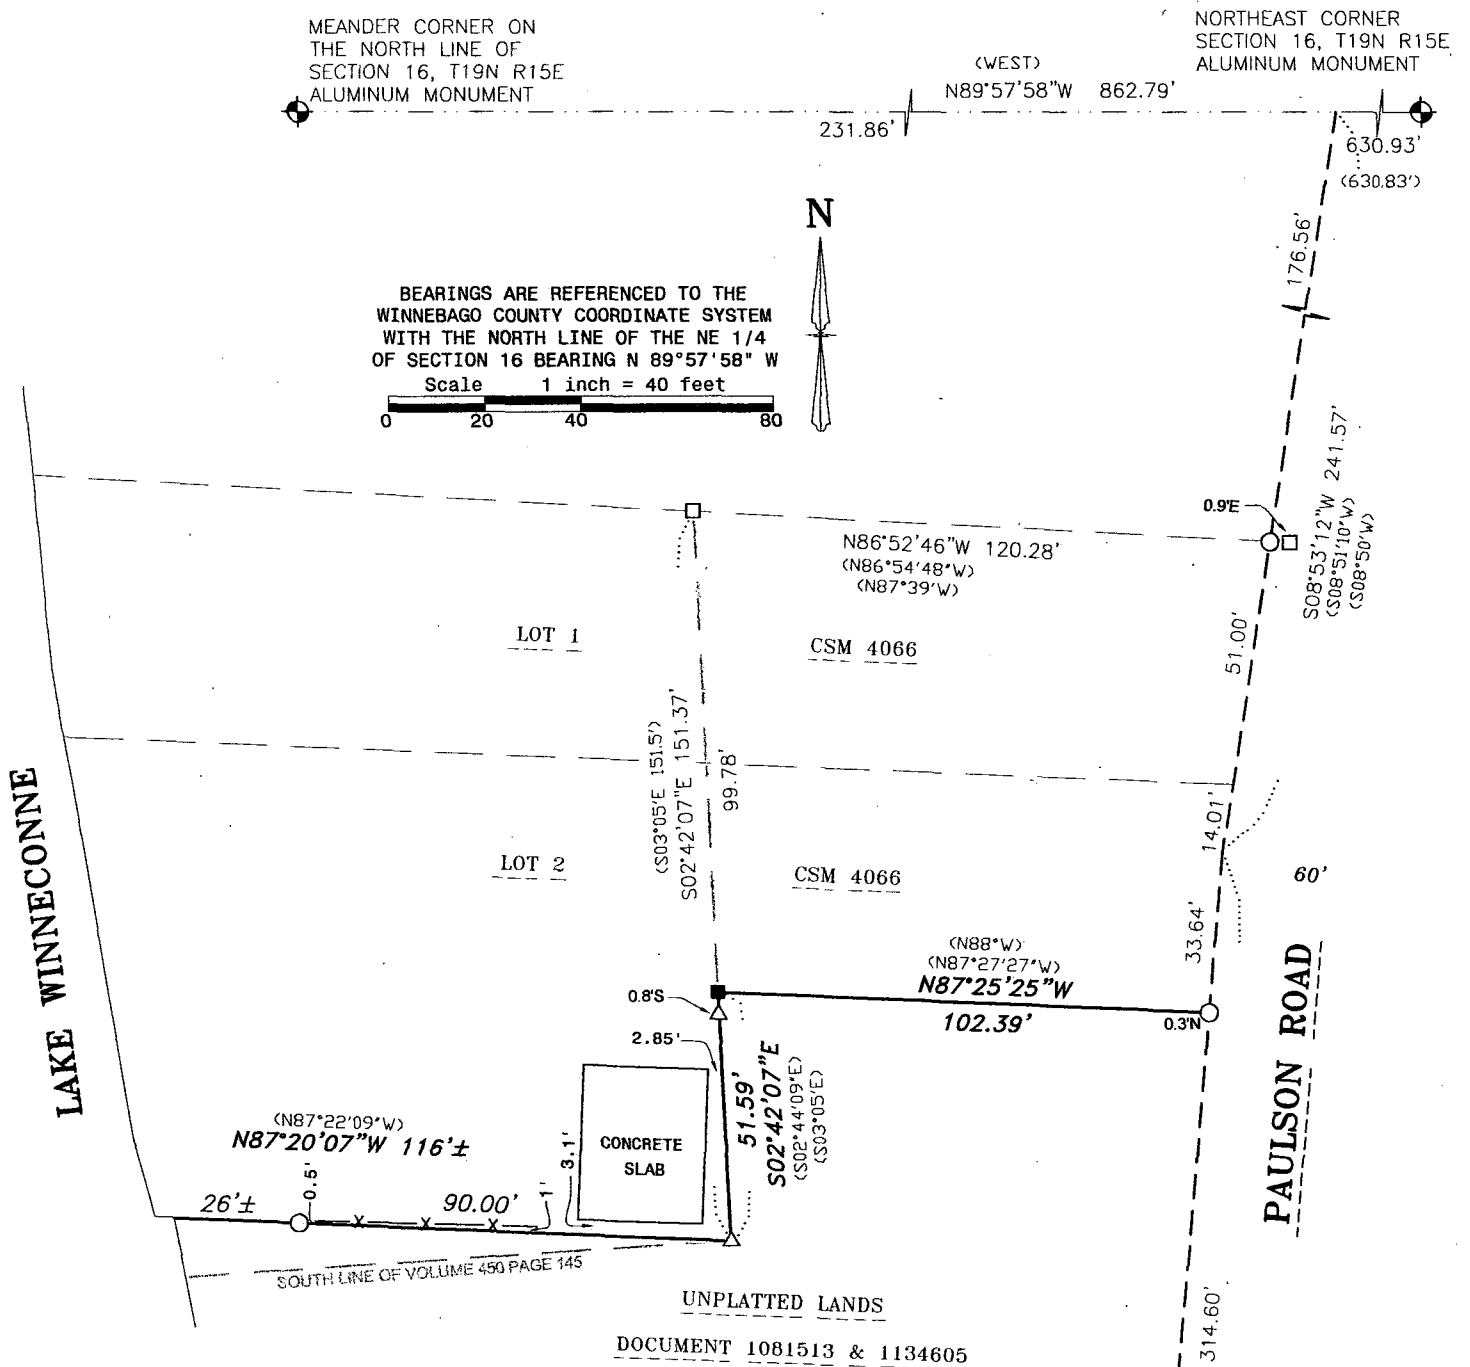

I, Andrew J. Shie, Wisconsin Registered Land Surveyor, hereby certify that I have fully complied with Chapter 236 of the Wisconsin State Statutes, and that I have surveyed and mapped all boundaries shown on this map to the best of my knowledge and belief.

Andrew J. Shie

Andrew J. Shie
Wisconsin Registered Land Surveyor S-2504

11/11/2011

Date

FOX VALLEY
LAND SURVEYING



2909 W. TILLMAN ST.
APPLETON, WI 54914
(920) 474-5025 (Office)
(920) 410-3379 (Cell)

email: foxvalleylandsurveying@gmail.com
website: foxvalleylandsurveying.com
PROJECT NO. 191516-1



LEGEND

- 1-1/4" O.D. IRON PIPE SET - 18" LONG, WEIGHING 1.130 LBS./LIN. FT.
- 1-1/4" O.D. IRON PIPE FOUND
- △ 1" O.D. IRON PIPE FOUND
- 3/4" REBAR FOUND
- ⊕ GOVERNMENT CORNER
- × × FENCE LINE
- () RECORDED AS